


LAPPSET®

CLOXX

ASENNUSOHJE
MONTERINGSANSVISNING
INSTALLATION INSTRUCTION
AUFBAUANLEITUNG
NOTICE D'INSTALLATION

DATE: 5.1.2012



220690



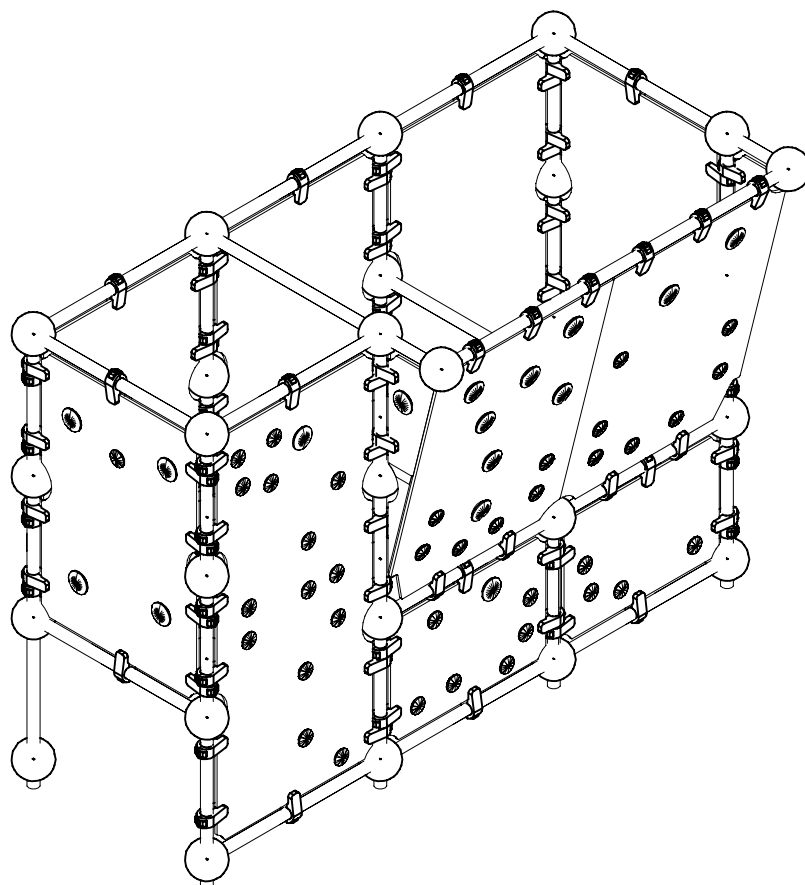




DATE: 5.1.2012

[illegible]



—— EN Impact Area 40.7 m²
----- Falling Space 40.7 m²

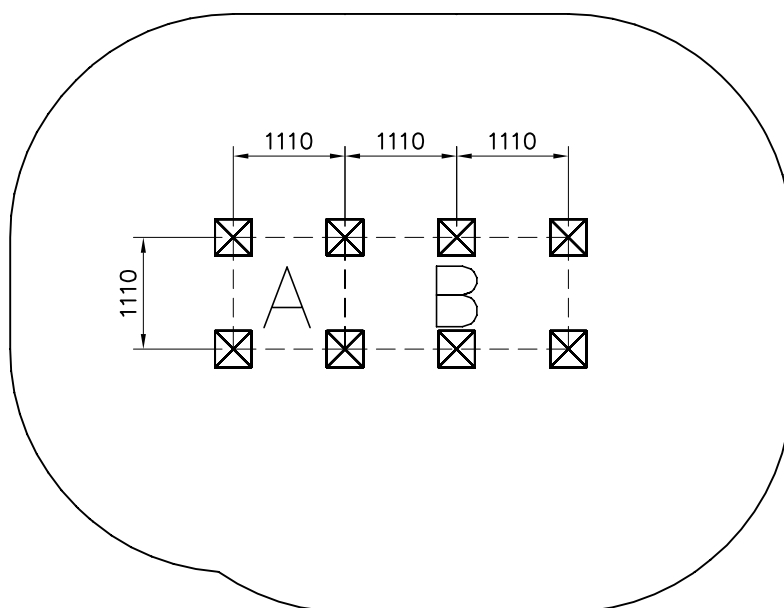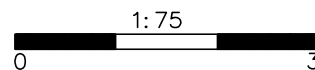

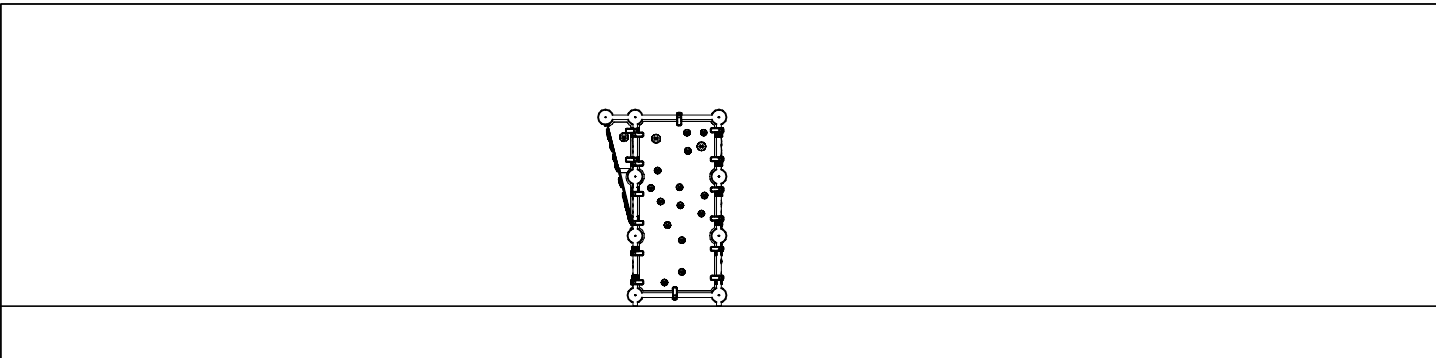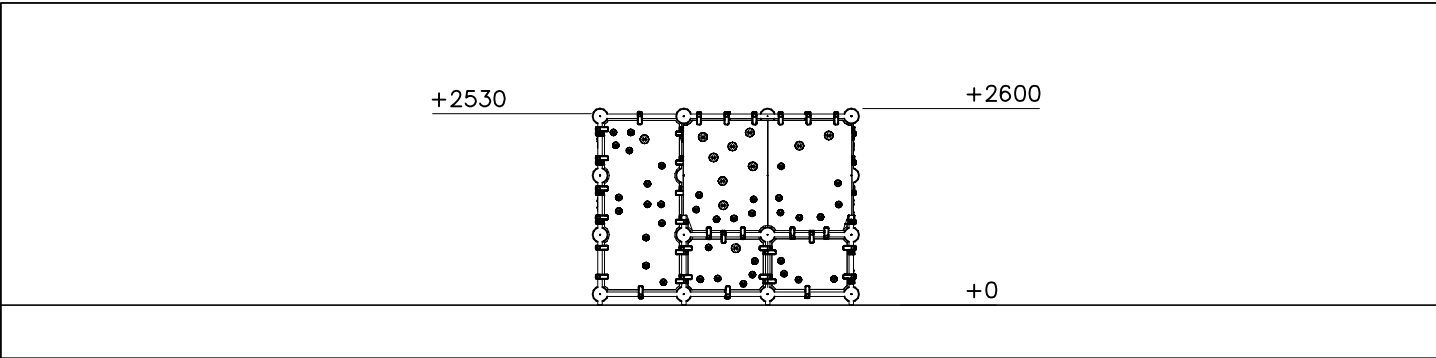
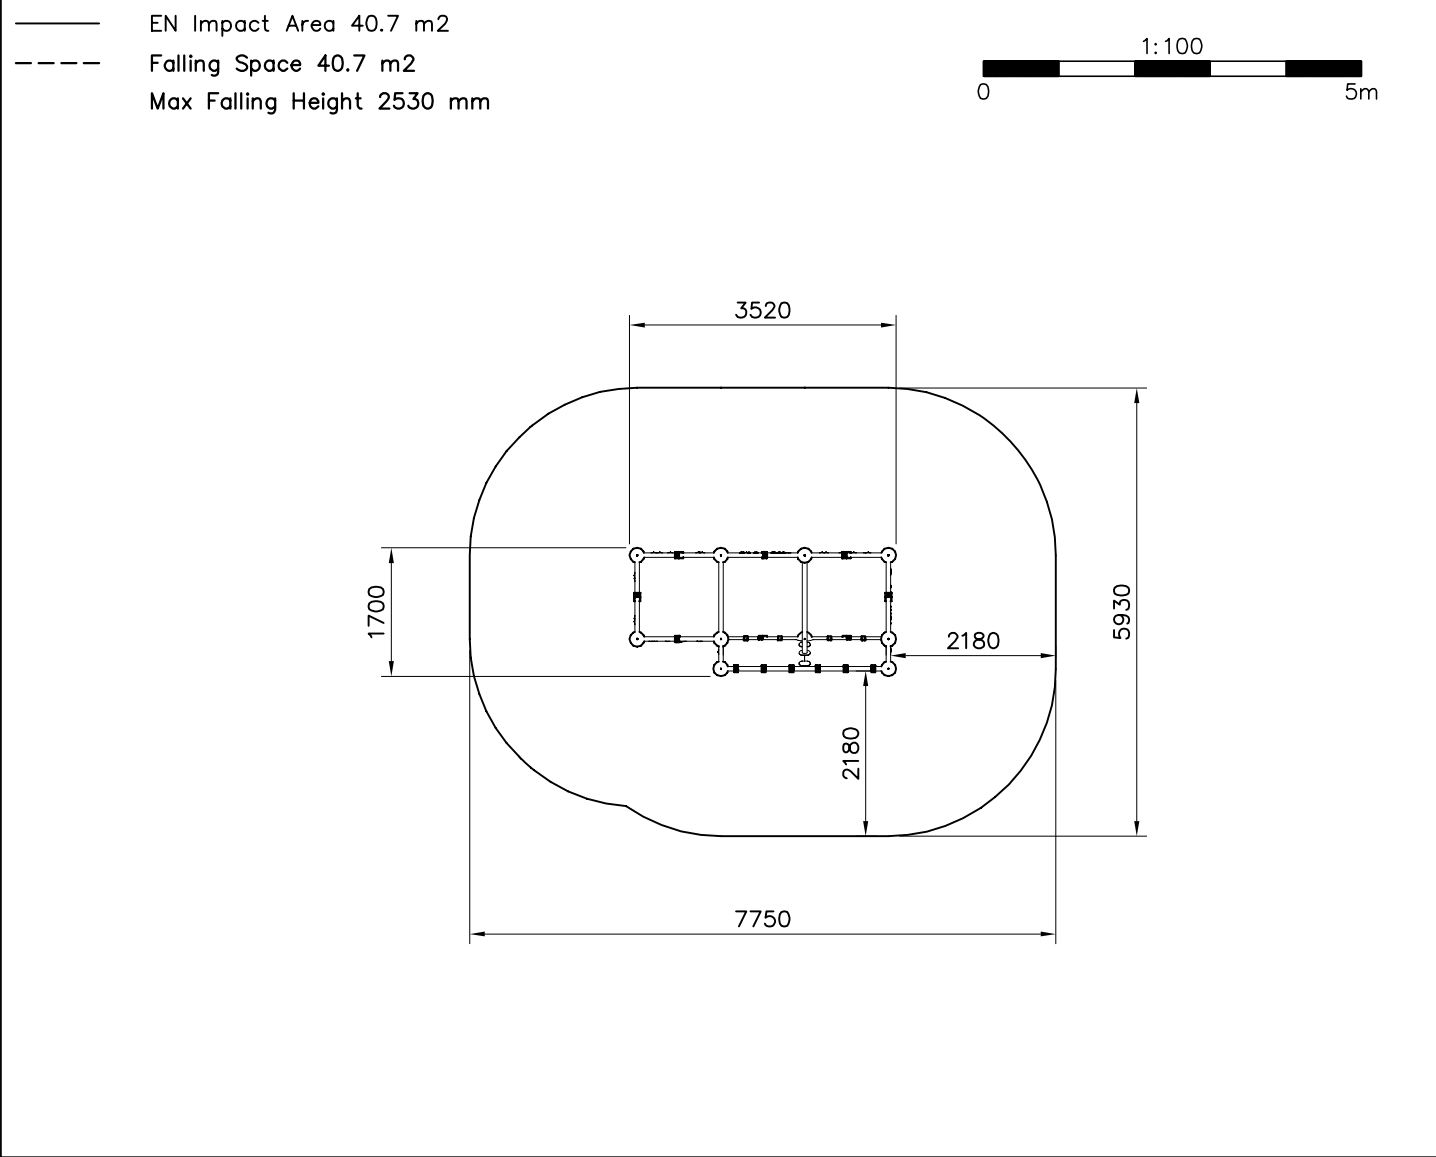


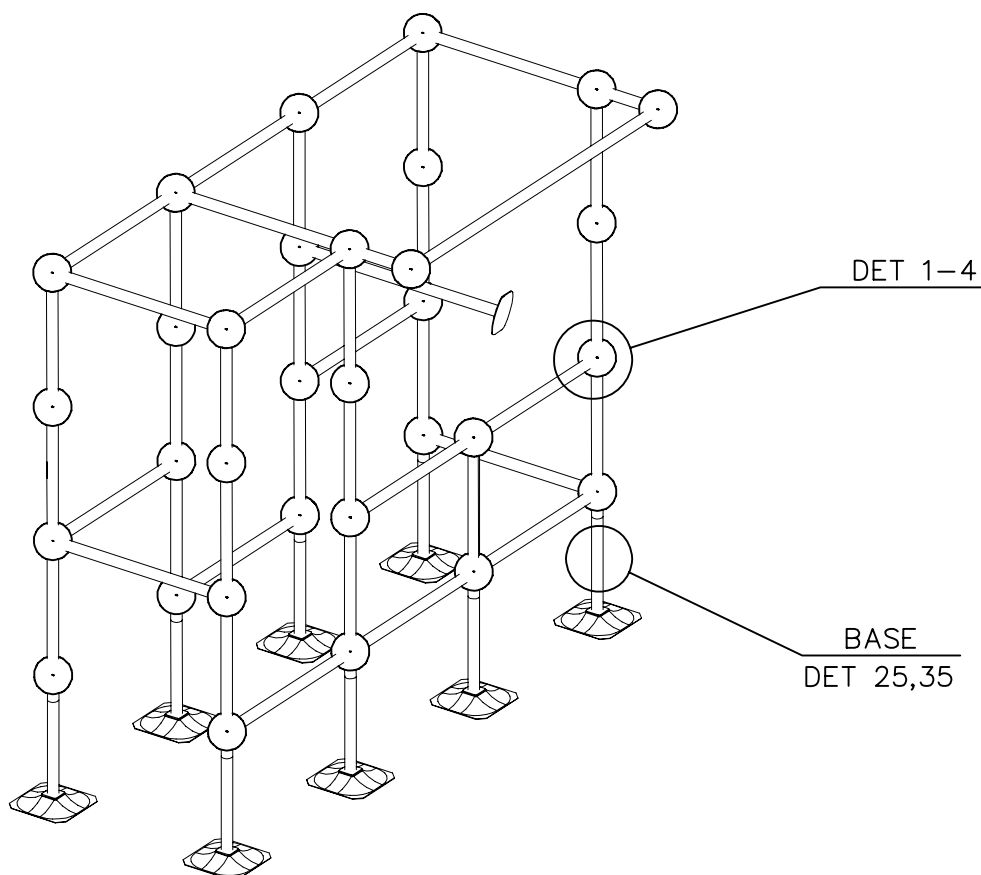
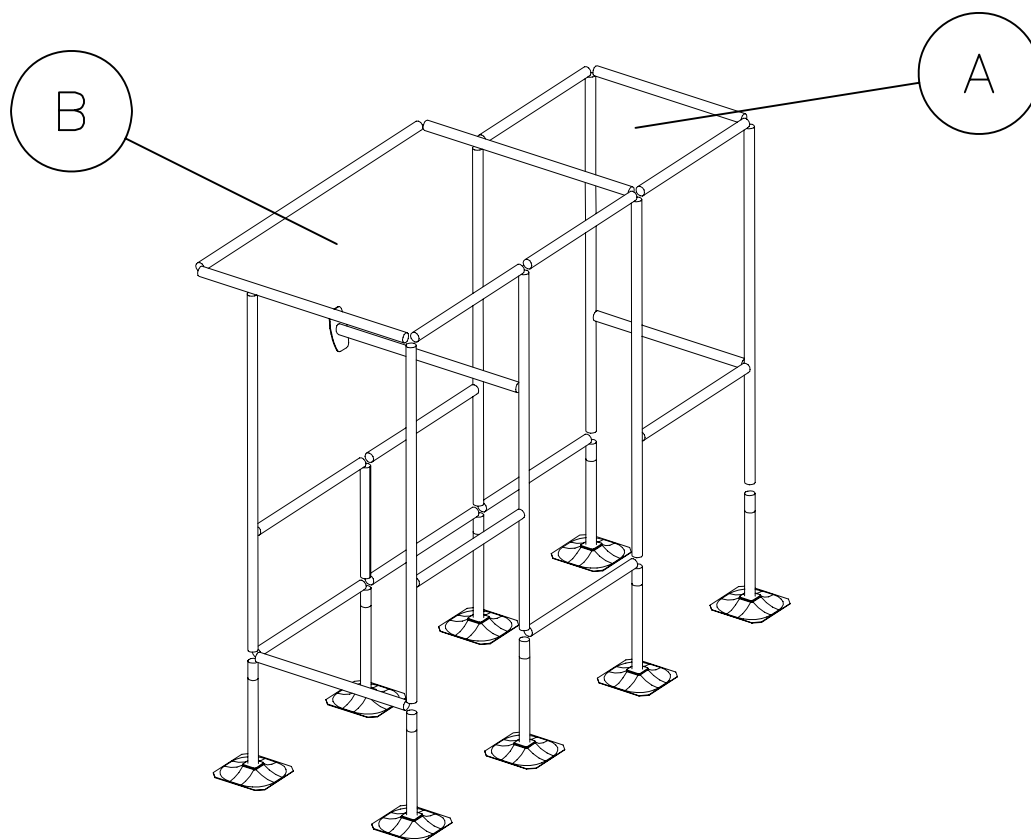


DET 1 901994 NOTE: GUIDE BAR 901994	DET 2 M12x90 901994 M12	DET 3 M12x90 M12 902157	DET 4 M12 901994 M12x120
DET 5 703868 703869 M8 904412 M10x30 (900958)	DET 6 904411 703868 703869 M8 M10x30 (900598)	DET 7 703881 703882	

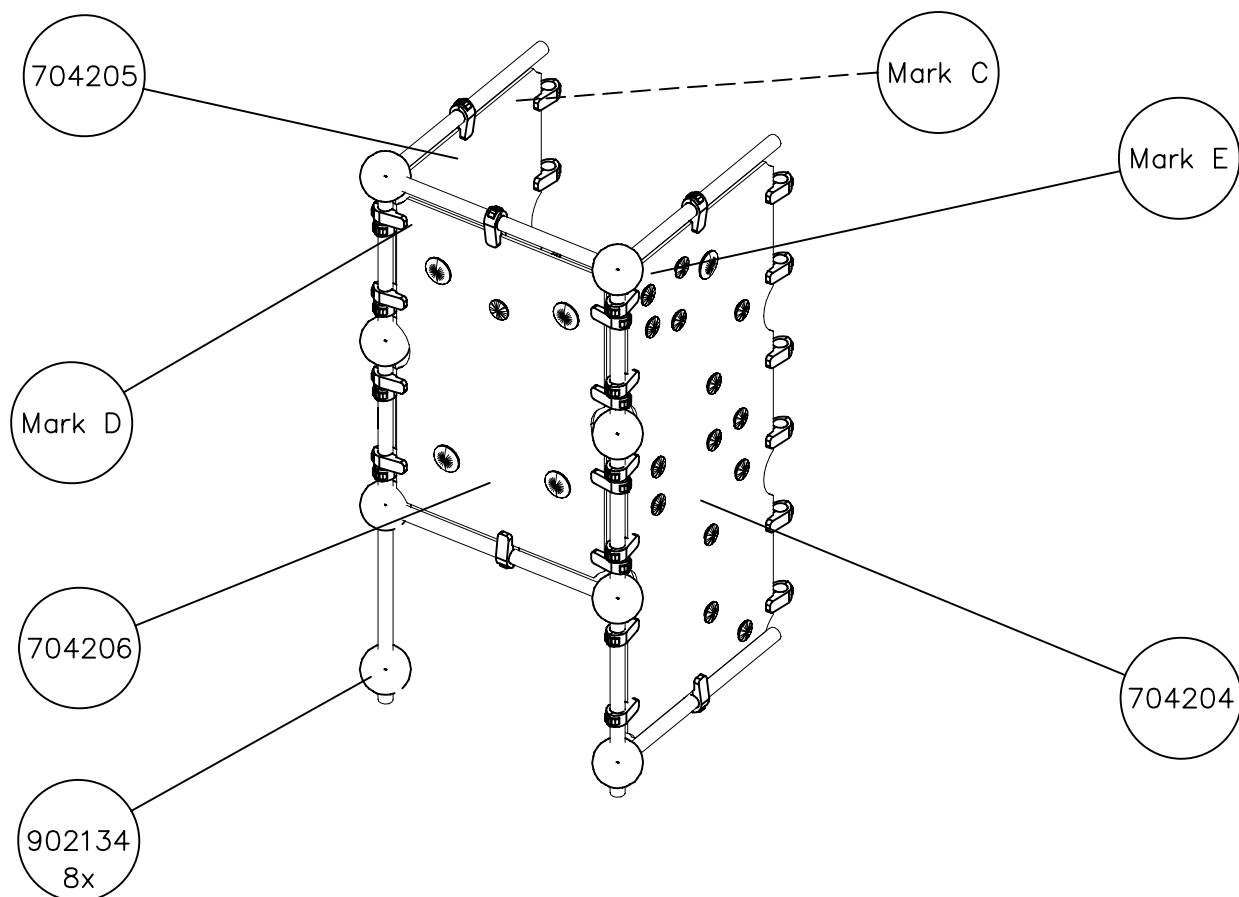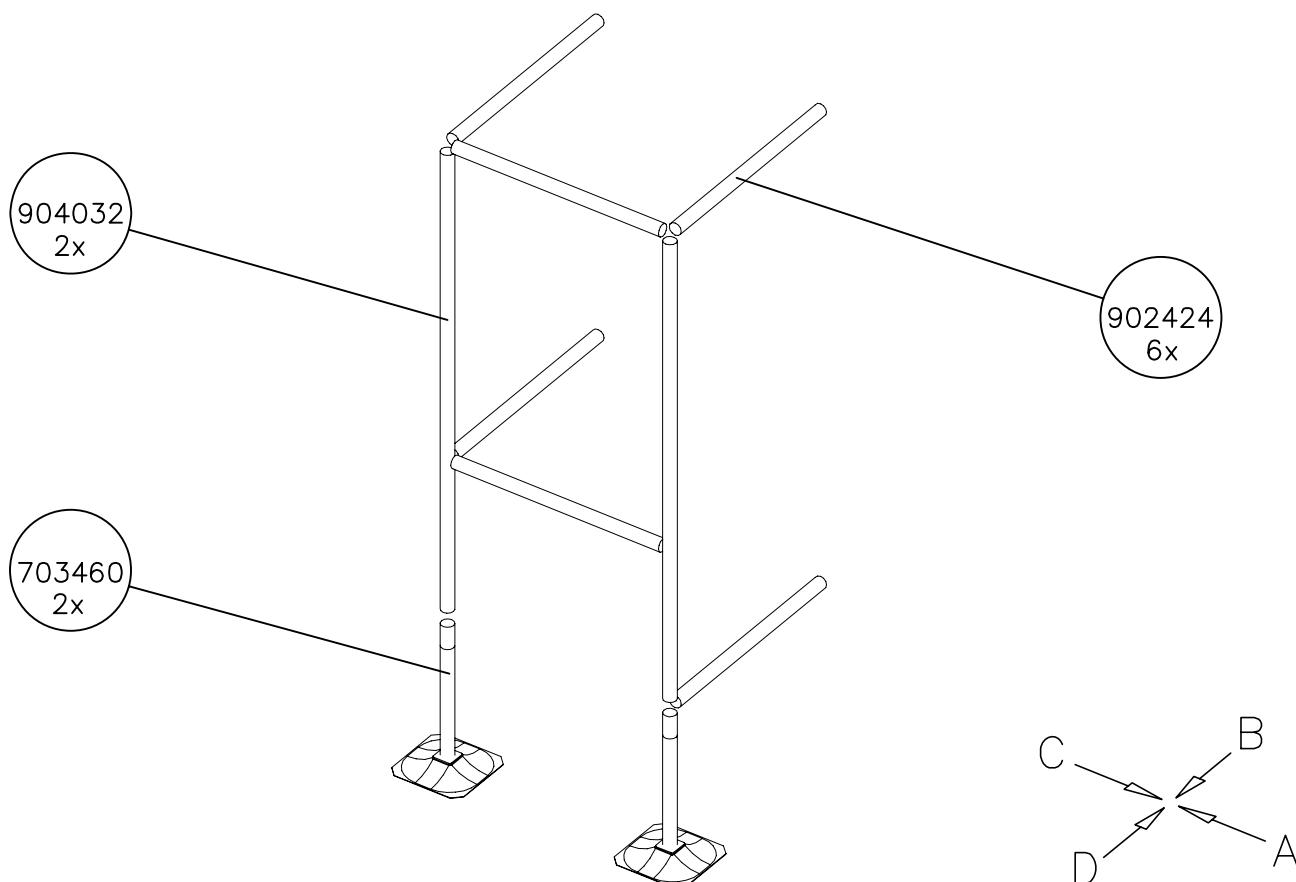

DATE: 5.1.2012

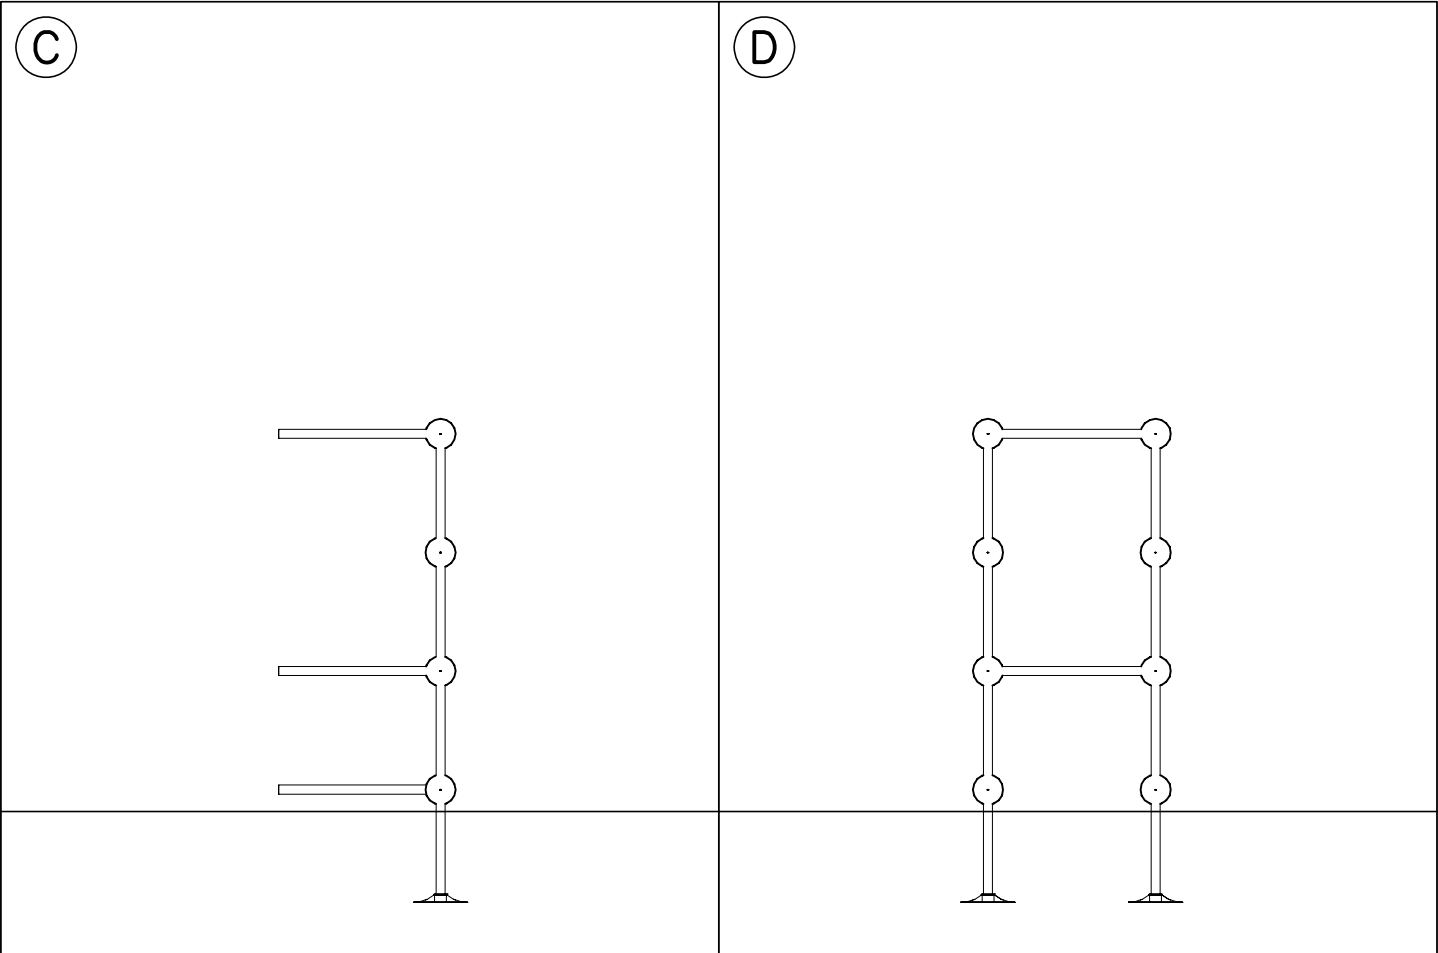
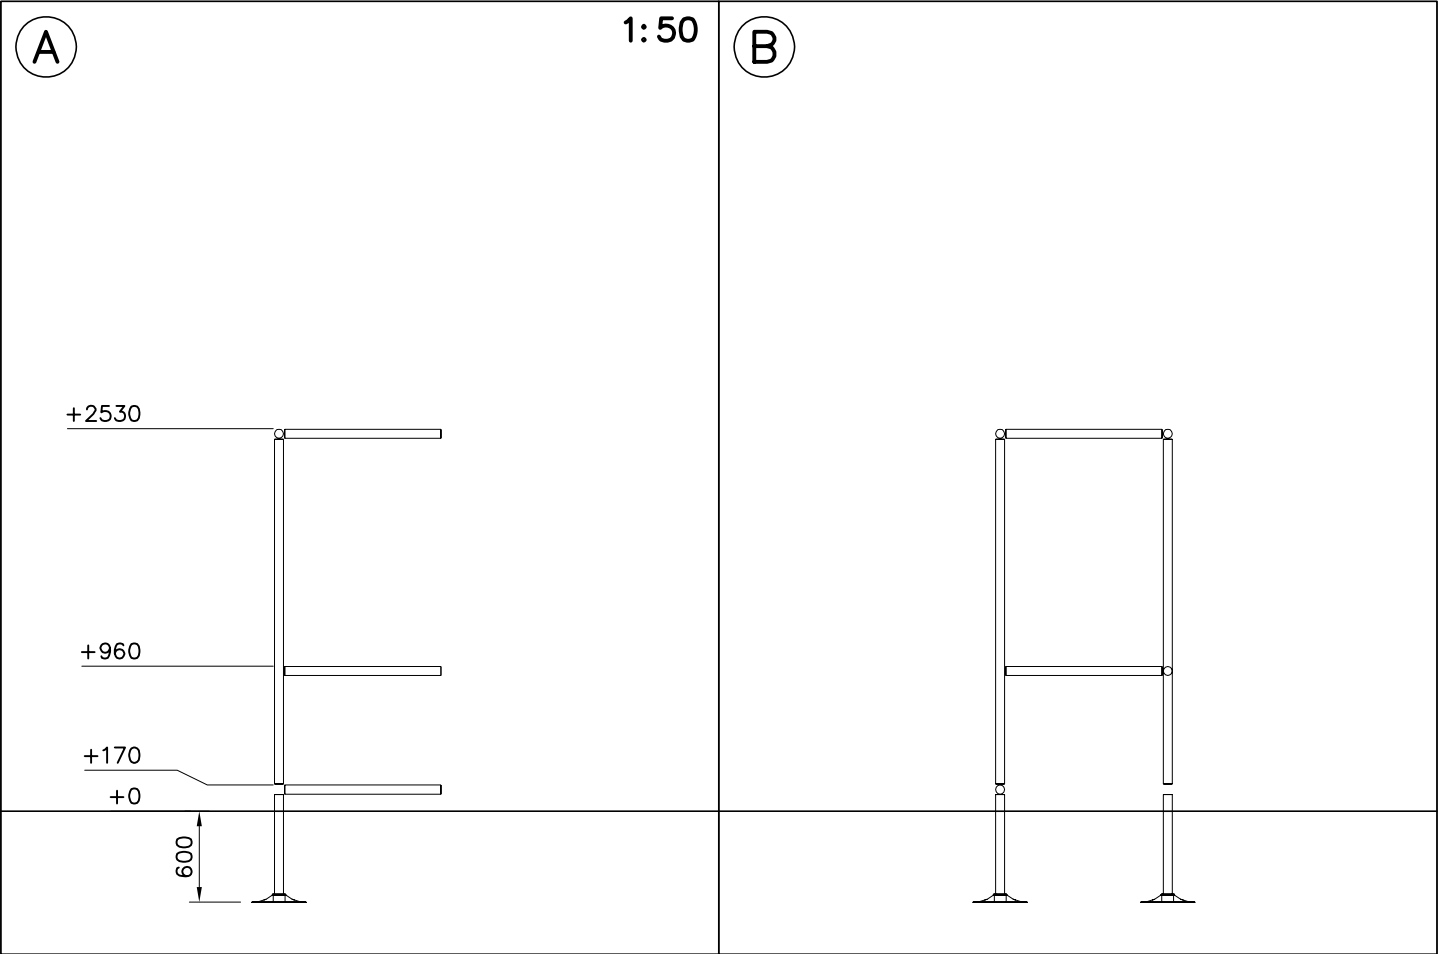


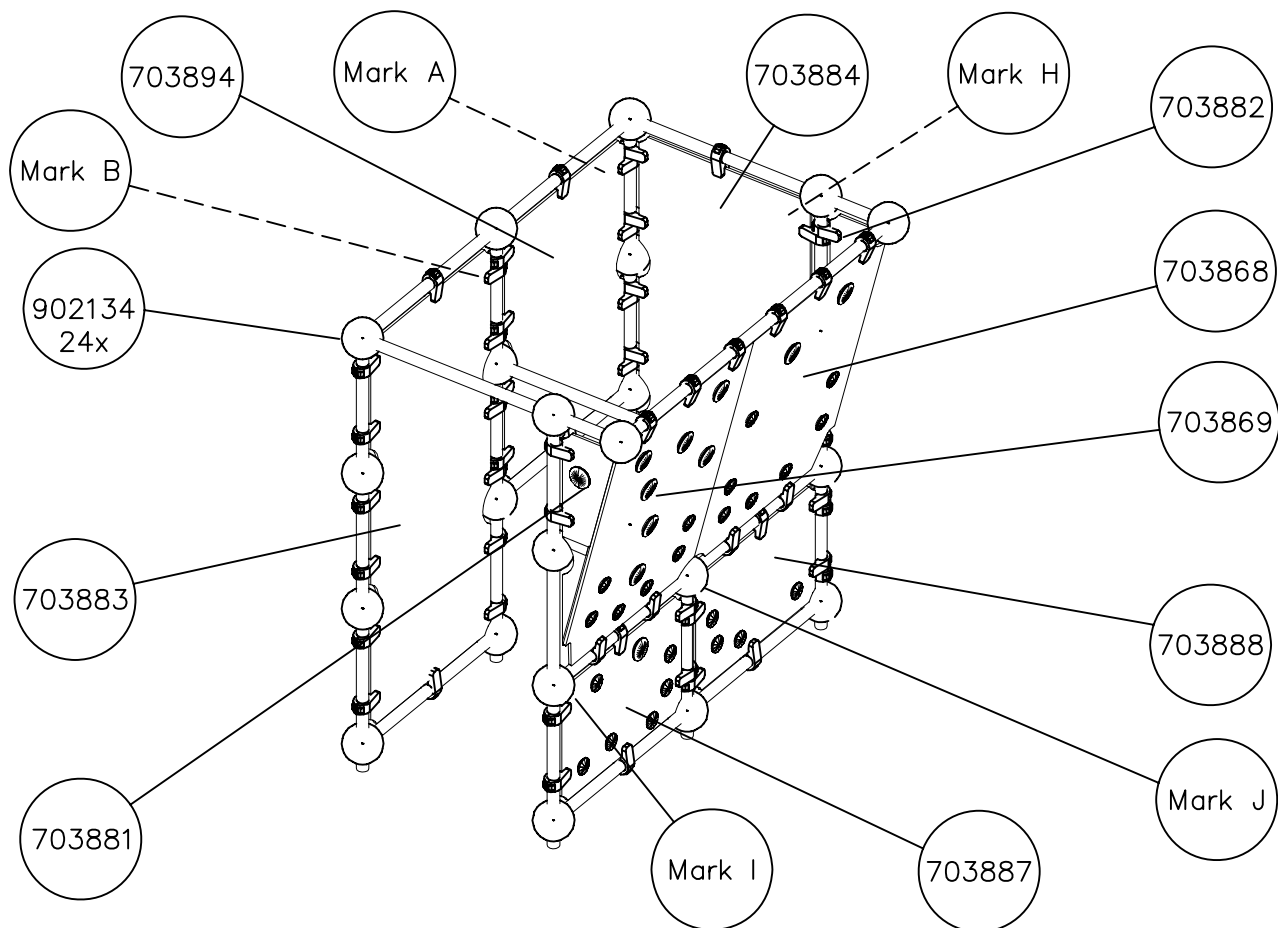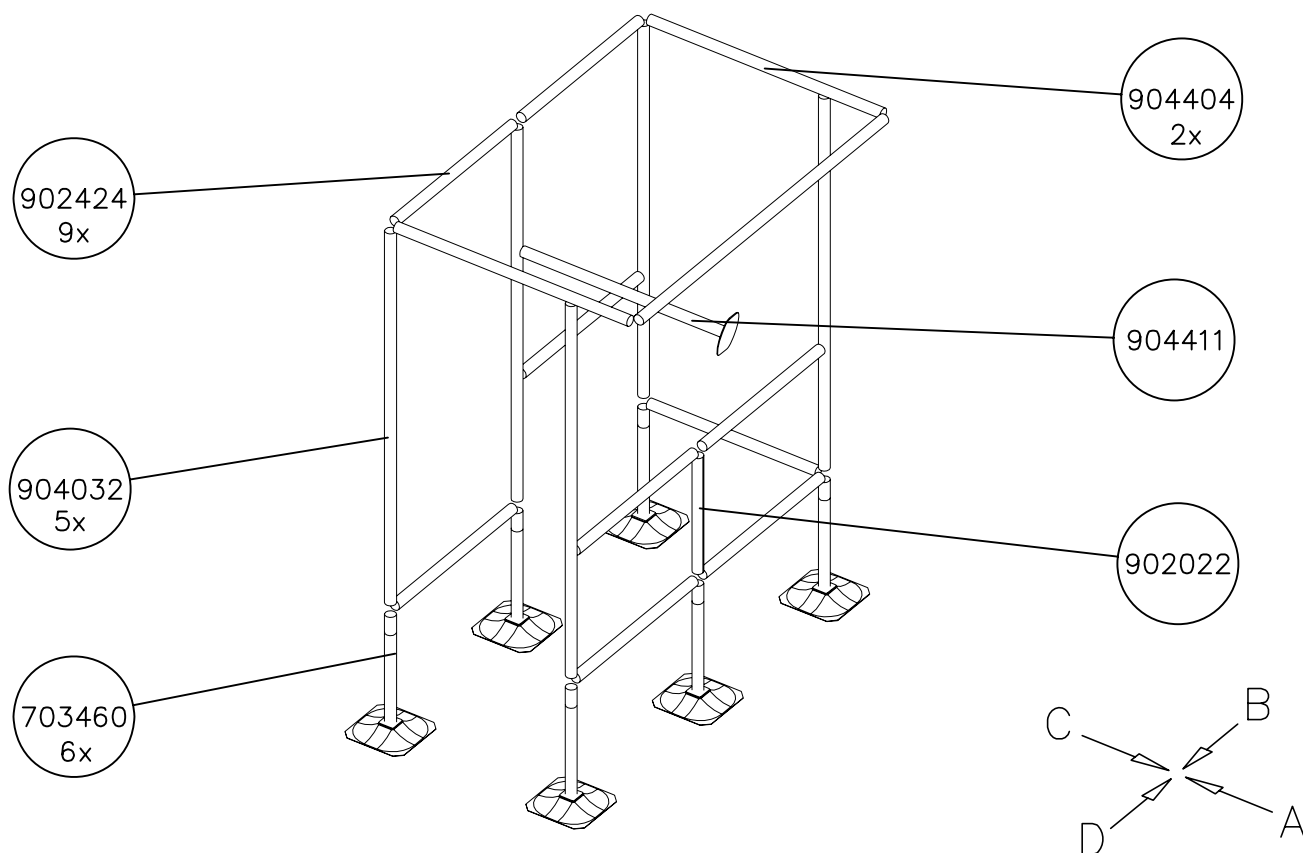

1:50

A

B

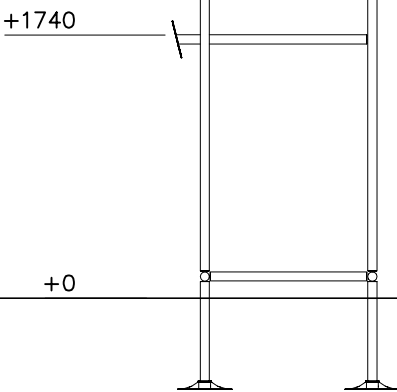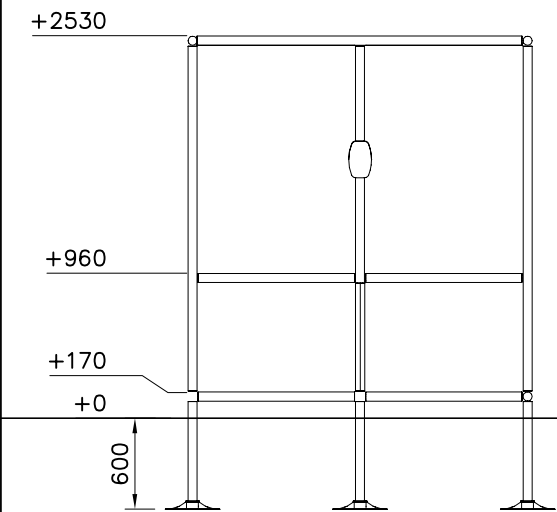

C

D

