


LAPPSET®

PARKOUR







ASENNUSOHJE
MONTERINGSANSVISNING
INSTALLATION INSTRUCTION
AUFBAUANLEITUNG
NOTICE D'INSTALLATION

DATE: 8.2.2013

220552


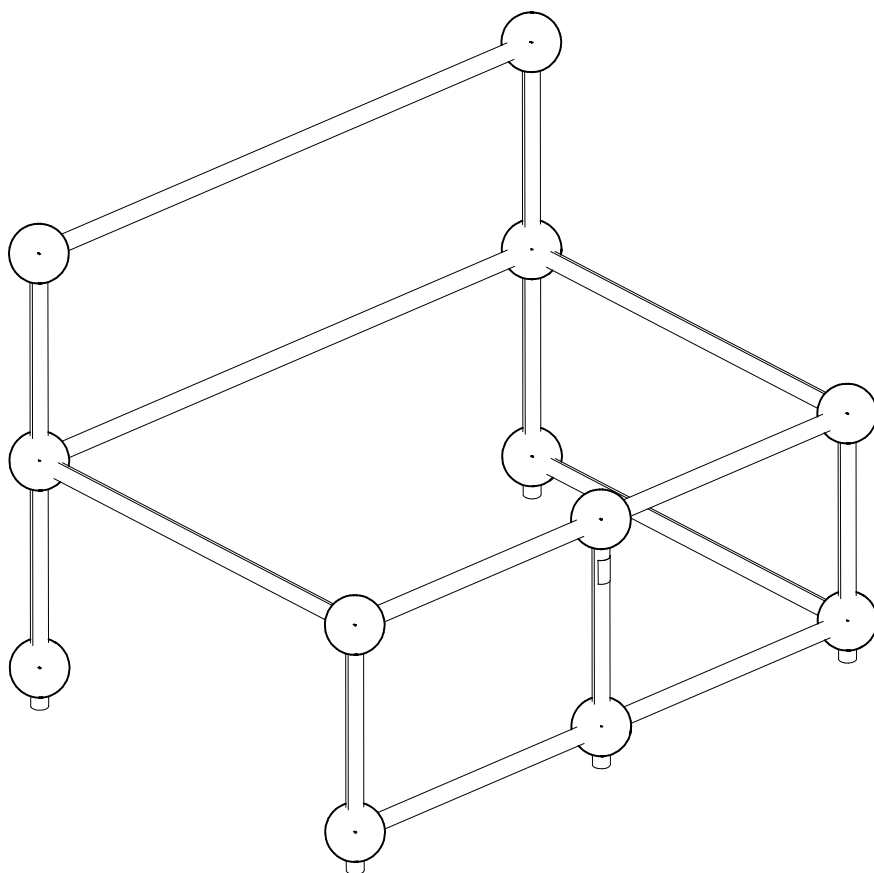


DATE: 8.2.2013

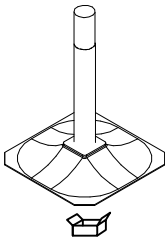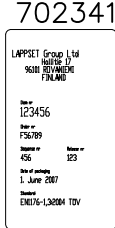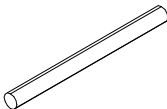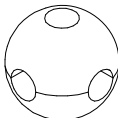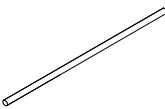
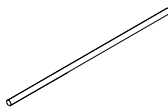
701985	PCS 5	702341	PCS 1	901991	PCS 2	902022	PCS 3	902134	PCS 12	902157	PCS 35
											
90x50		L 1493		L 710				60x60x2			
904130	PCS 2	904184	PCS 3	904389	PCS 2						
											
L 2148		L 1493		L 2148							
	PCS		PCS		PCS		PCS		PCS		PCS
	PCS		PCS		PCS		PCS		PCS		PCS
	PCS		PCS		PCS		PCS		PCS		PCS
	PCS		PCS		PCS		PCS		PCS		PCS
	PCS		PCS		PCS		PCS		PCS		PCS



Copyright Lappset Group Ltd



—+ EN Impact Area 23.6 m² (254 sq ft)
Grid size = 500mm (20" in)
- - - Falling Space 23.6 m² (254 sq ft)

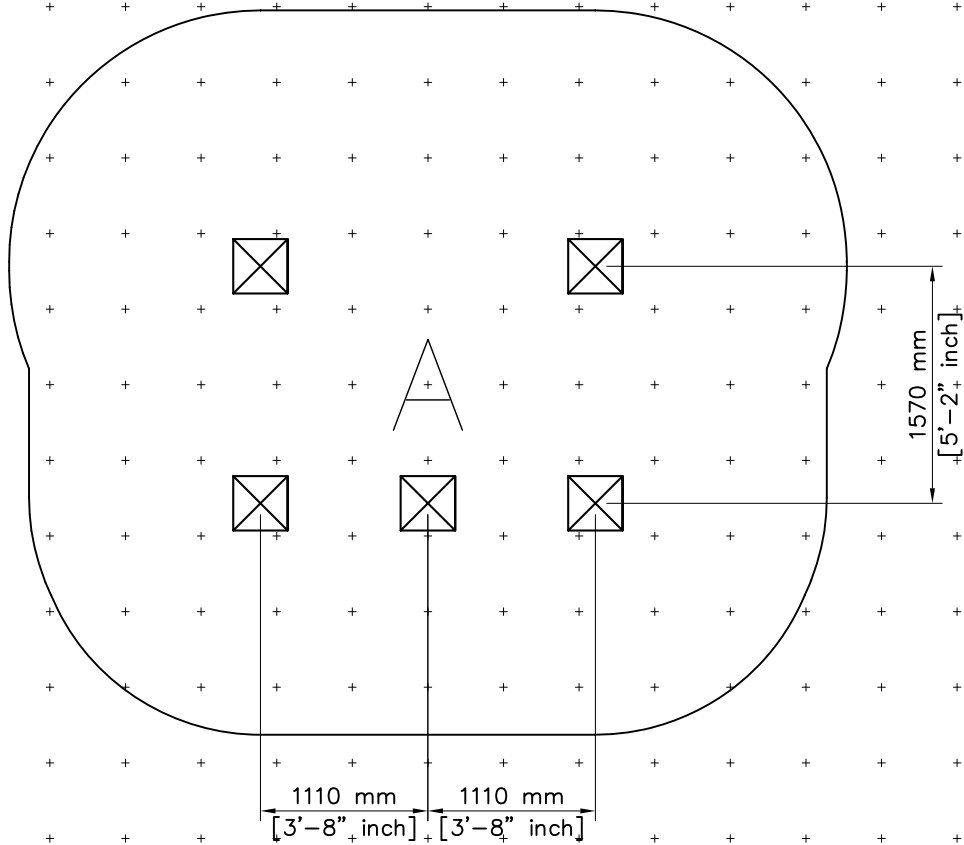
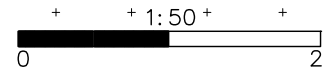


—— EN Impact Area 23.6 m² (254 sq ft)
----- Falling Space 23.6 m² (254 sq ft)
Max Falling Height 1745 mm (5'-9" in)

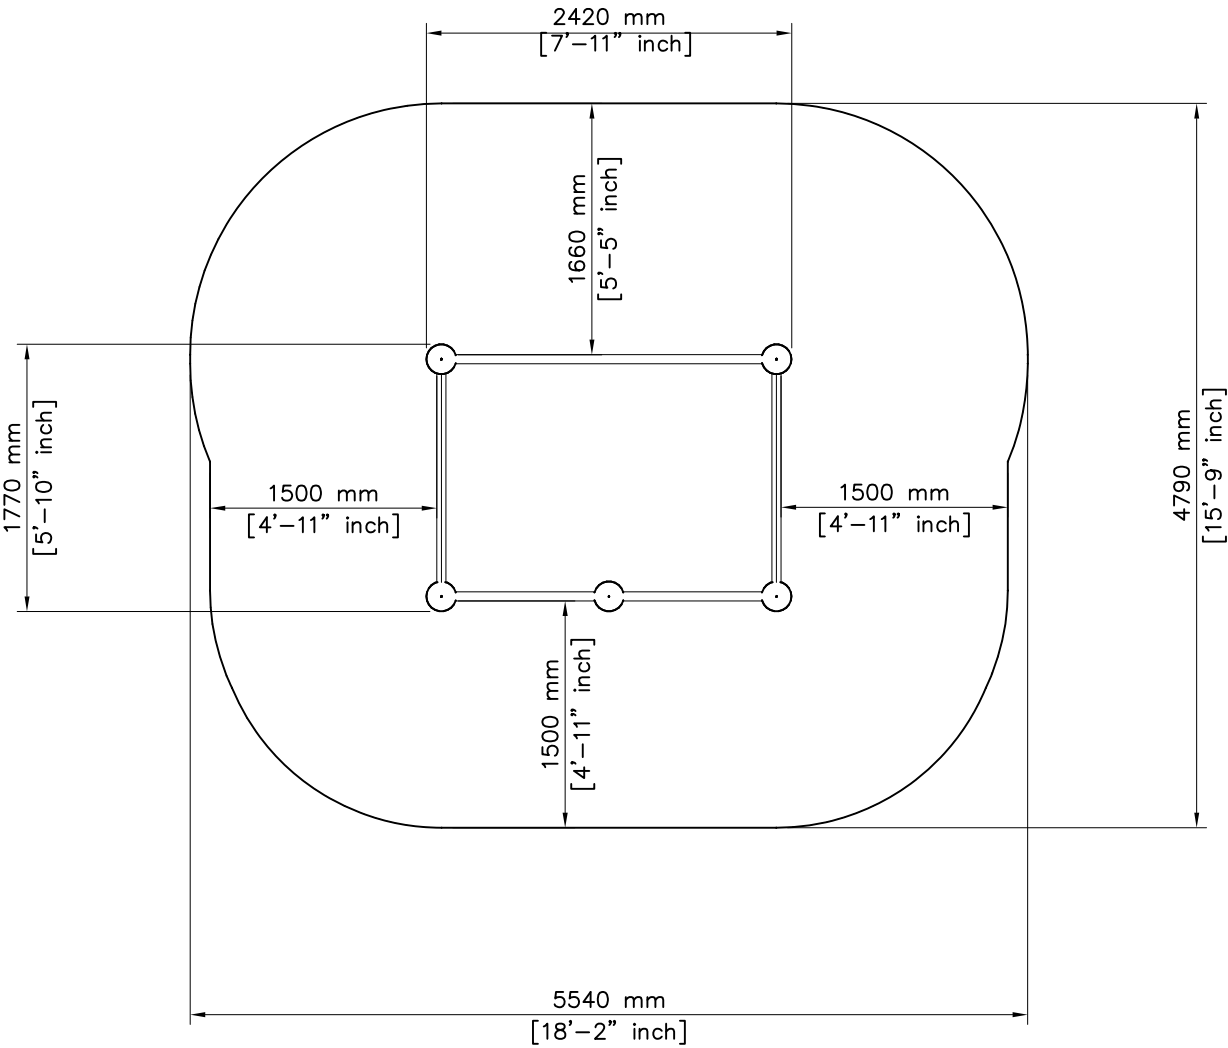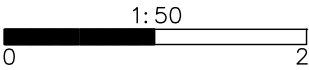

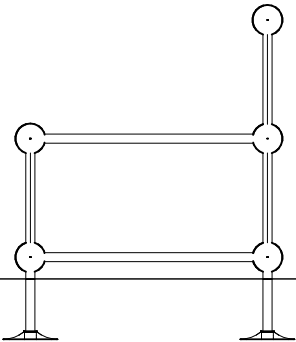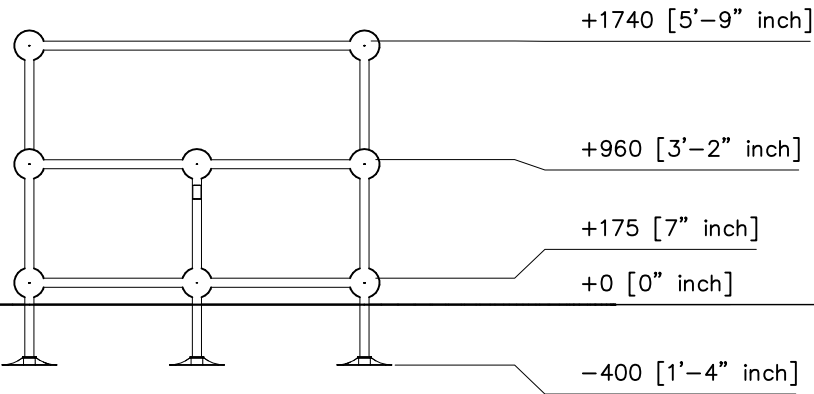

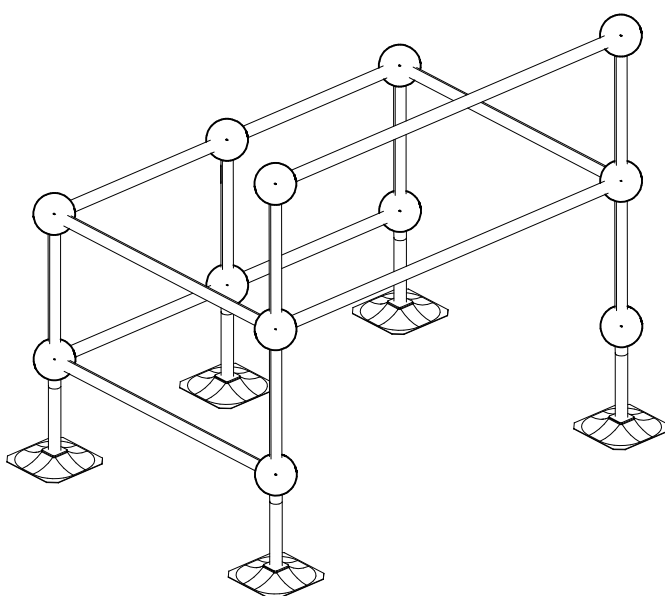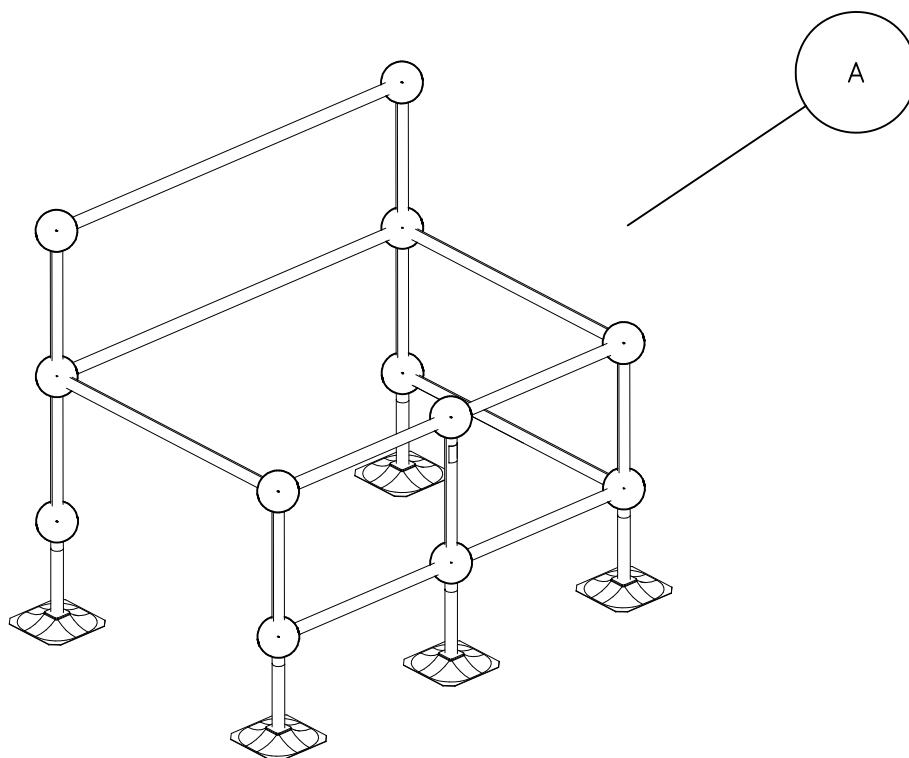


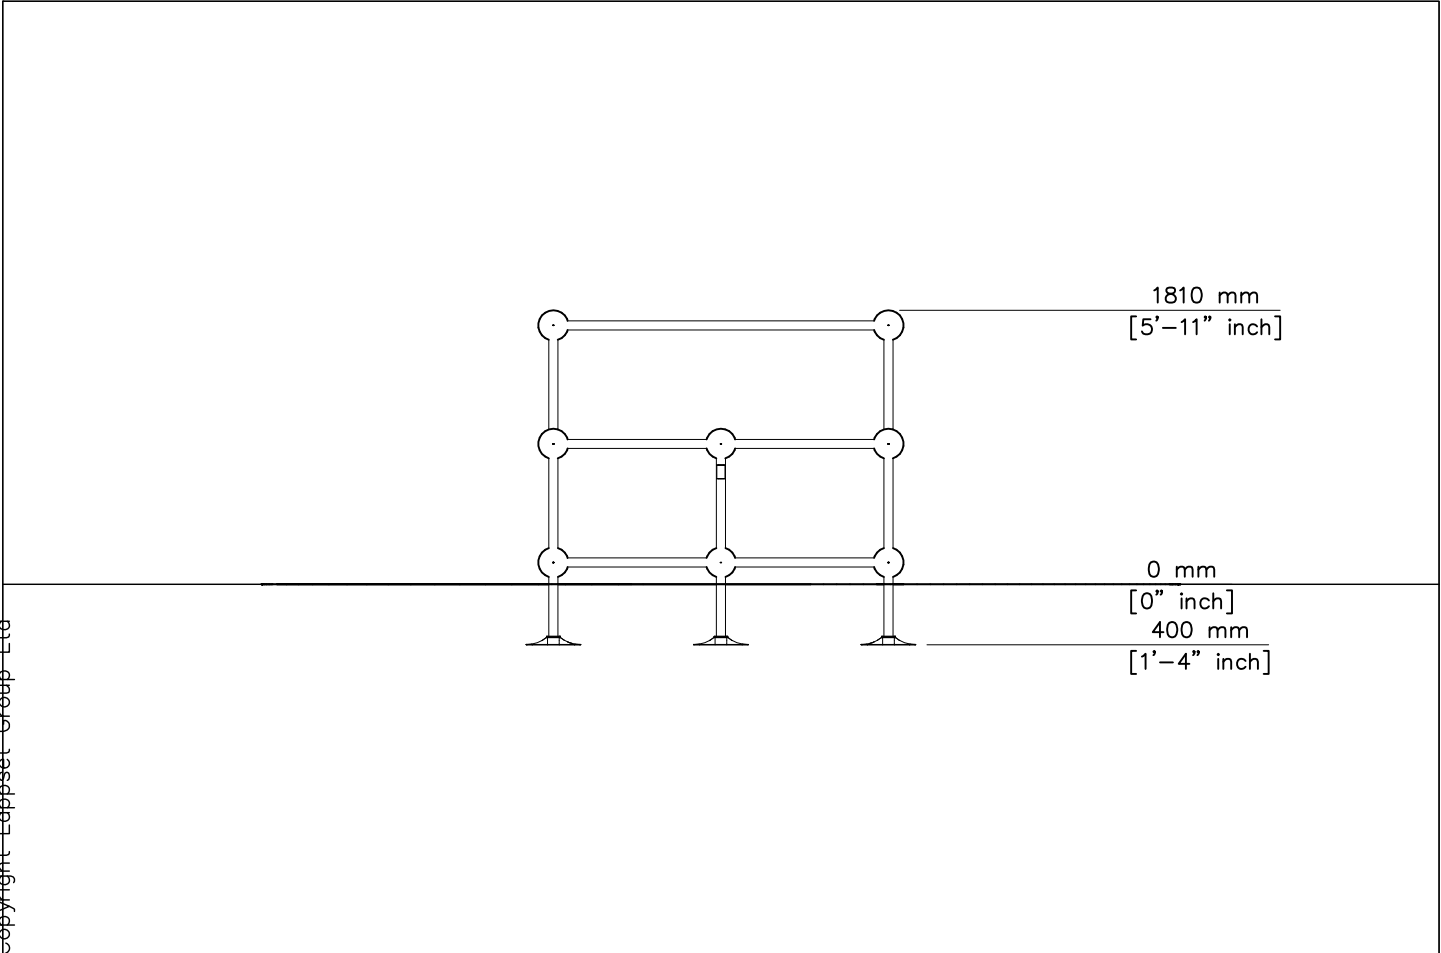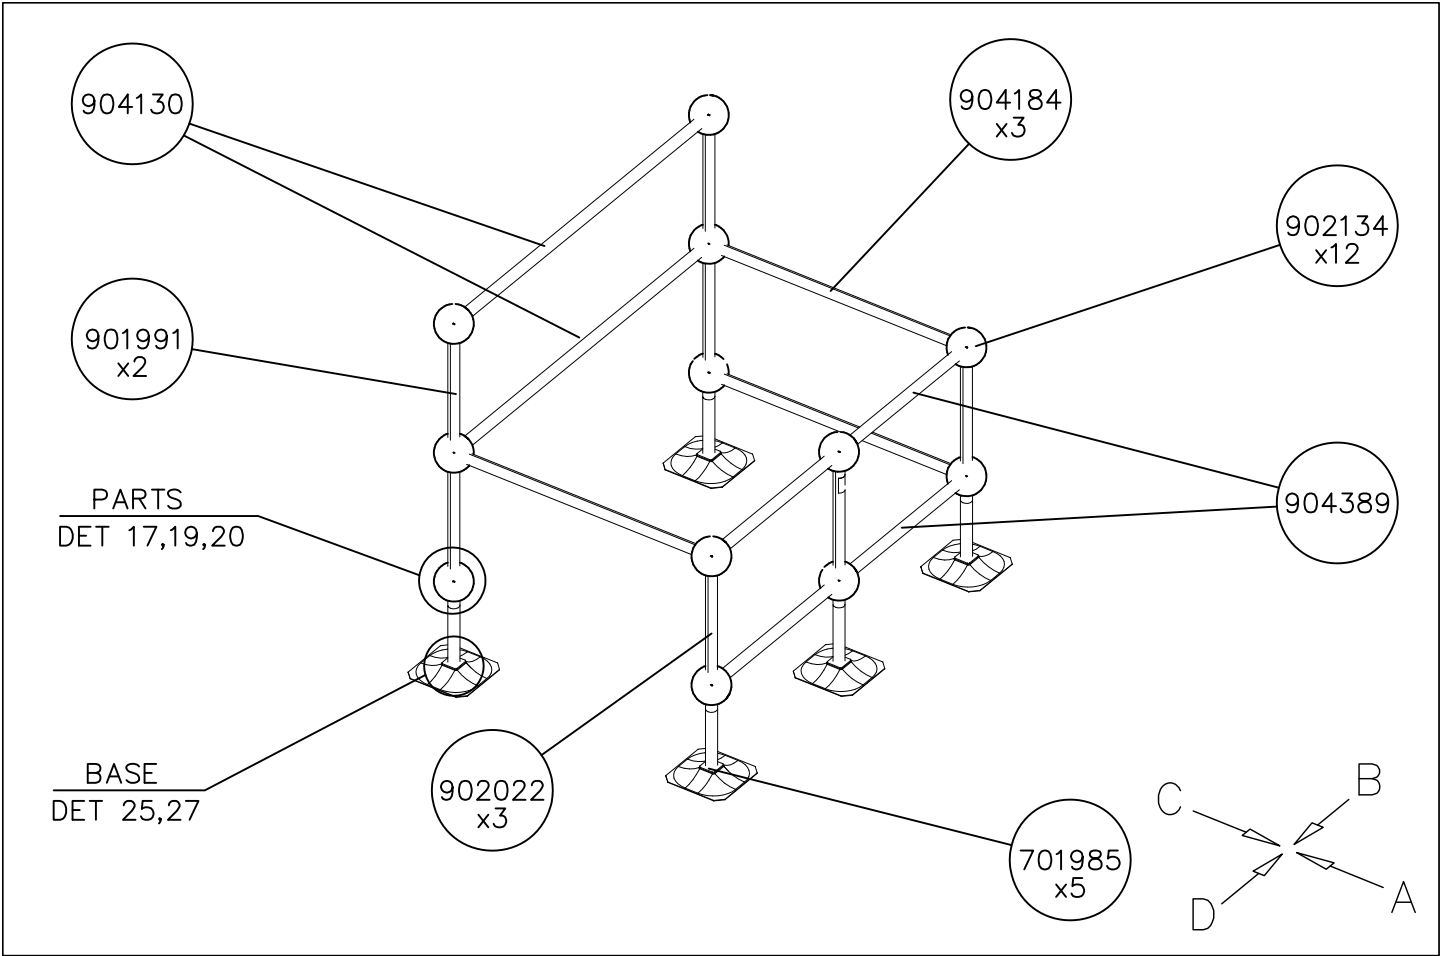


DATE: 8.2.2013

1: 50


A

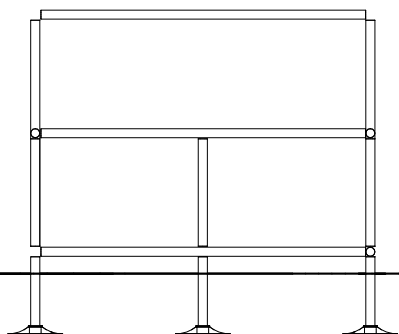


B

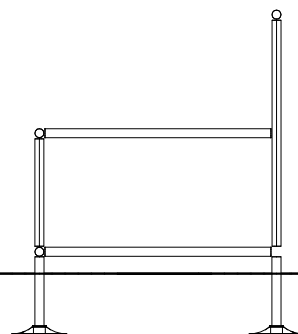

C

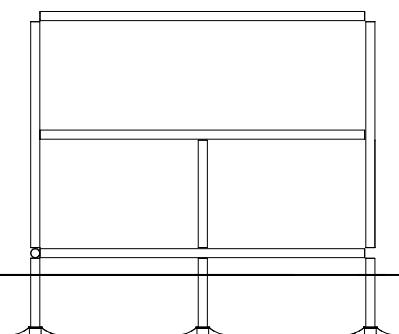

D

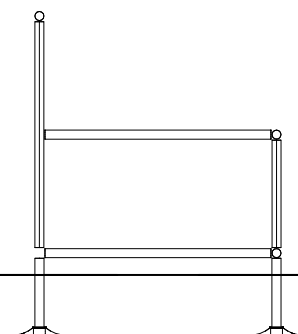

Max falling height.

