


LAPPSET®

PARKOUR

ASENNUSOHJE
MONTERINGSANSVISNING
INSTALLATION INSTRUCTION
AUFBAUANLEITUNG
NOTICE D'INSTALLATION


DATE: 19.3.2013

220517


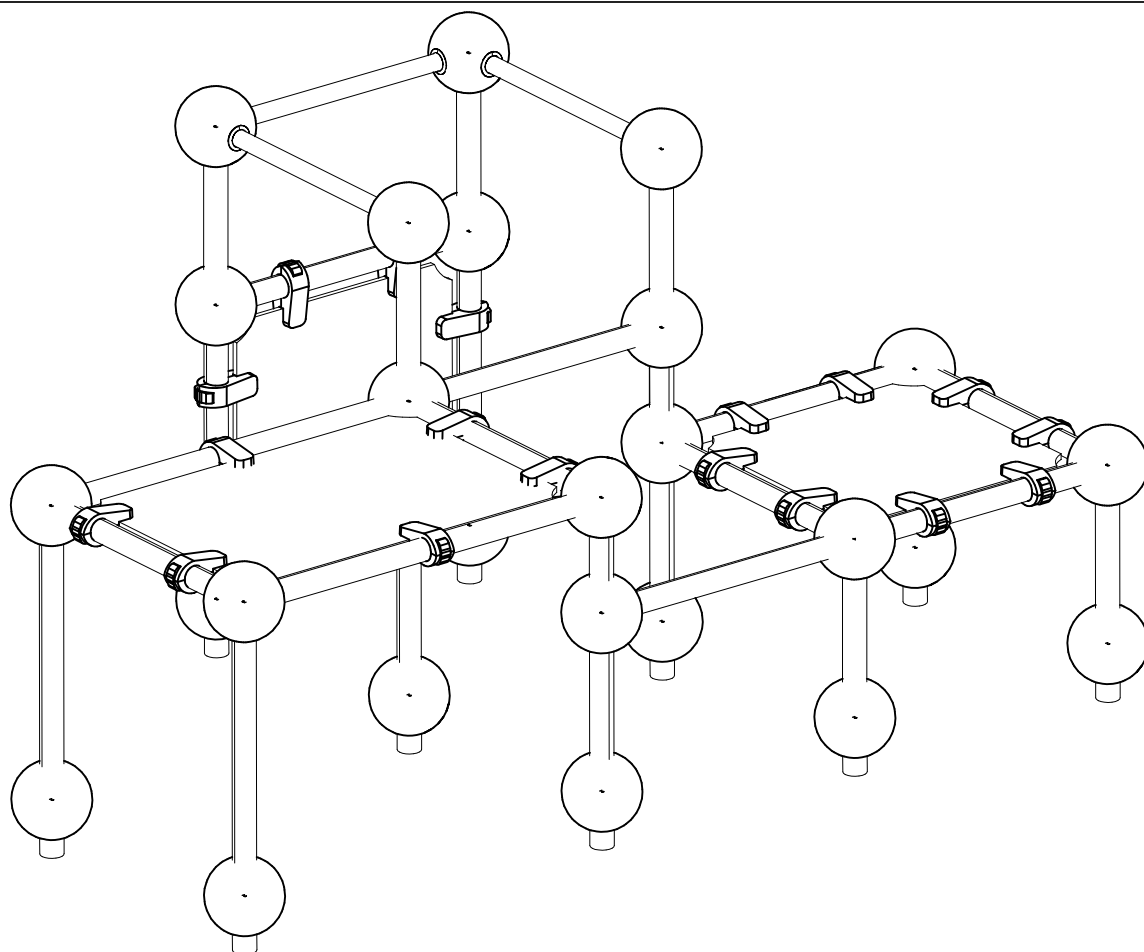




DATE: 19.3.2013



[illegible]


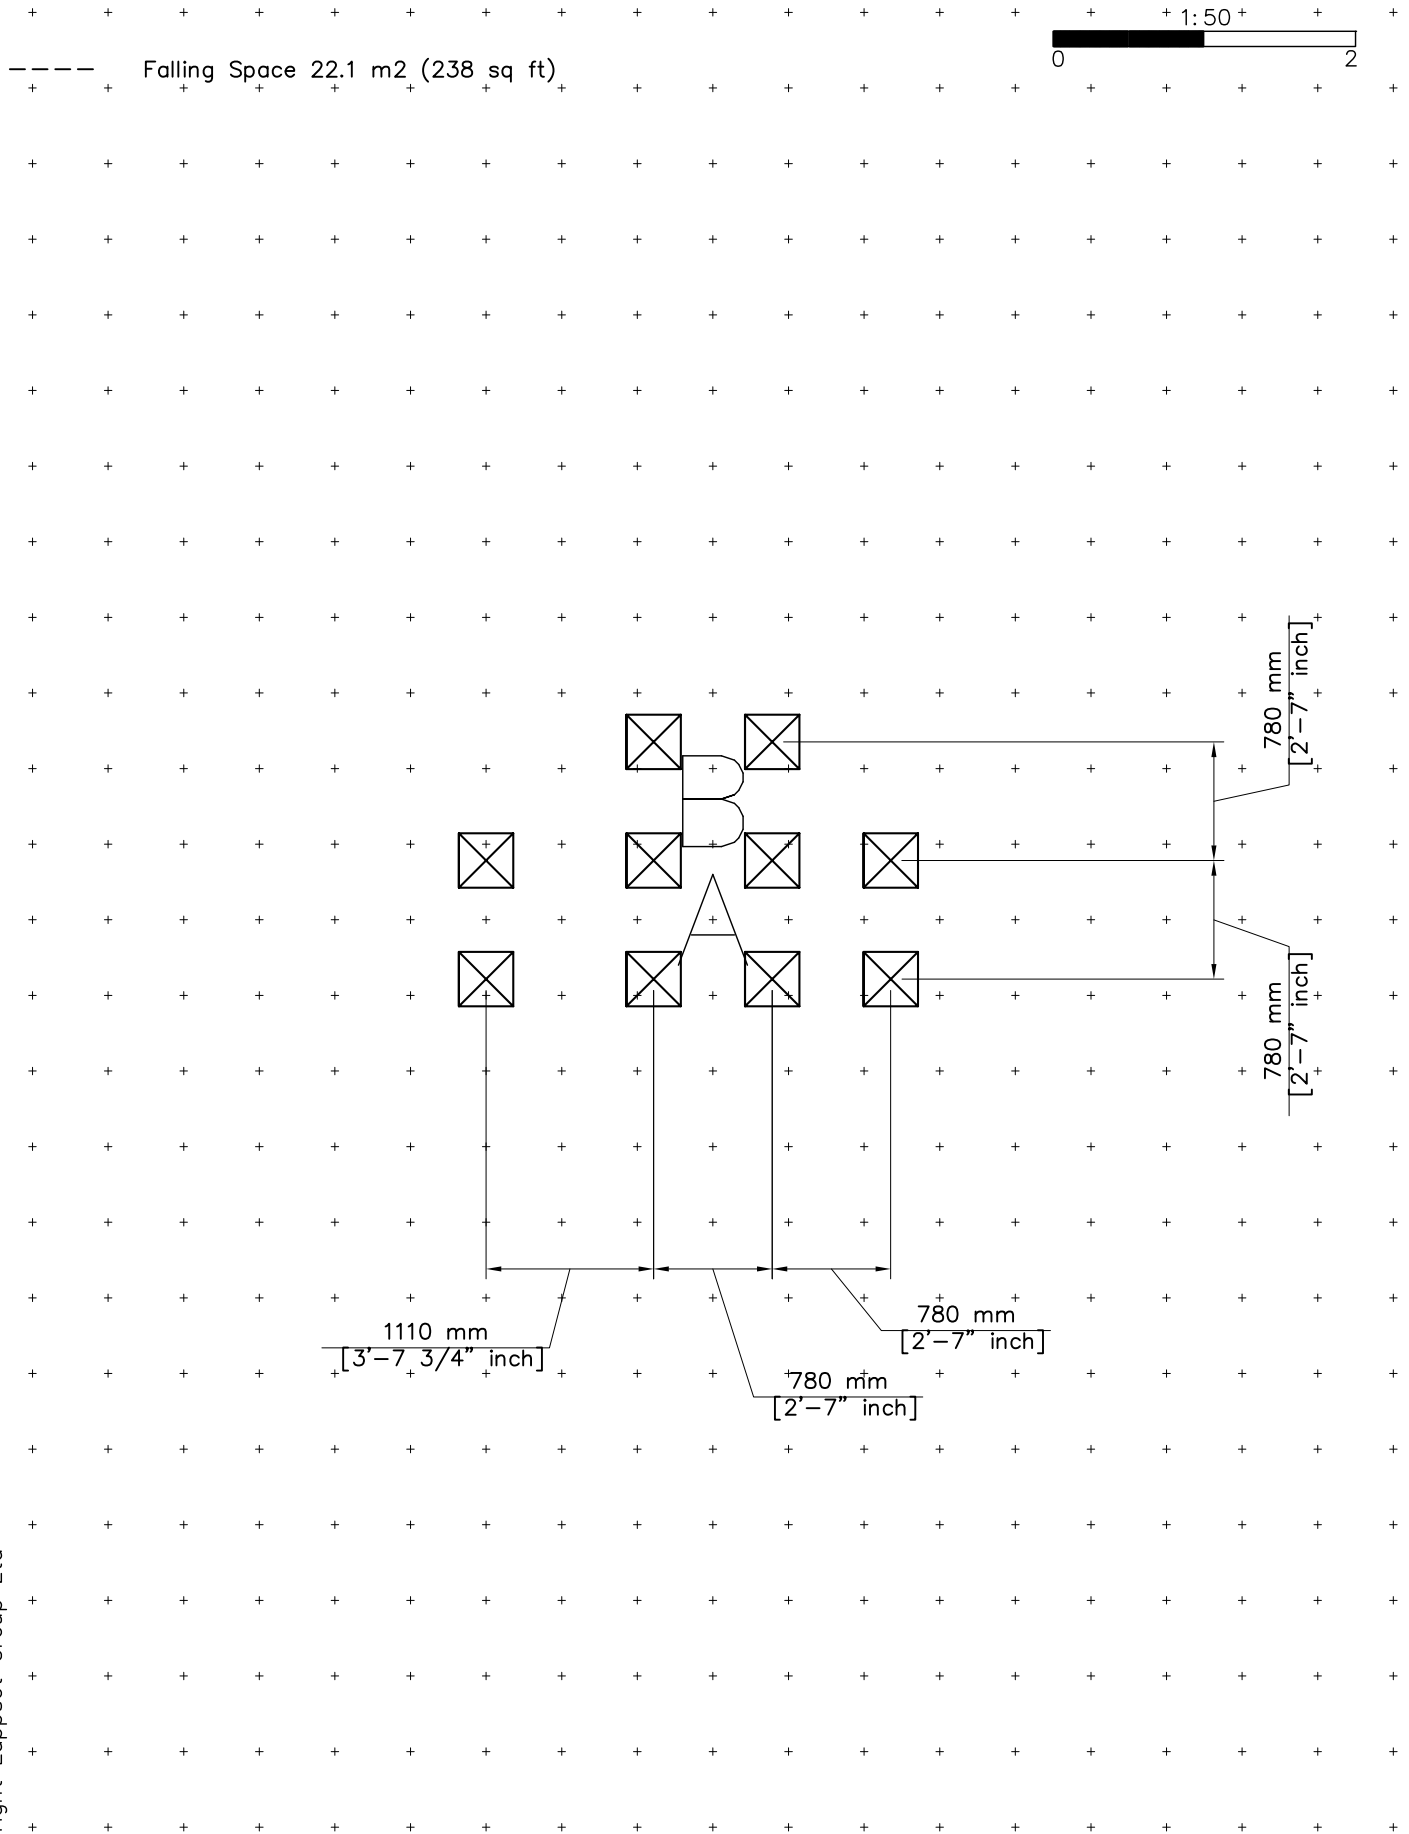


—— EN Impact Area 22.1 m² (238 sq ft)
 ---- Falling Space 22.1 m² (238 sq ft)
 Max Falling Height 1435 mm (4'-8 1/2" in)

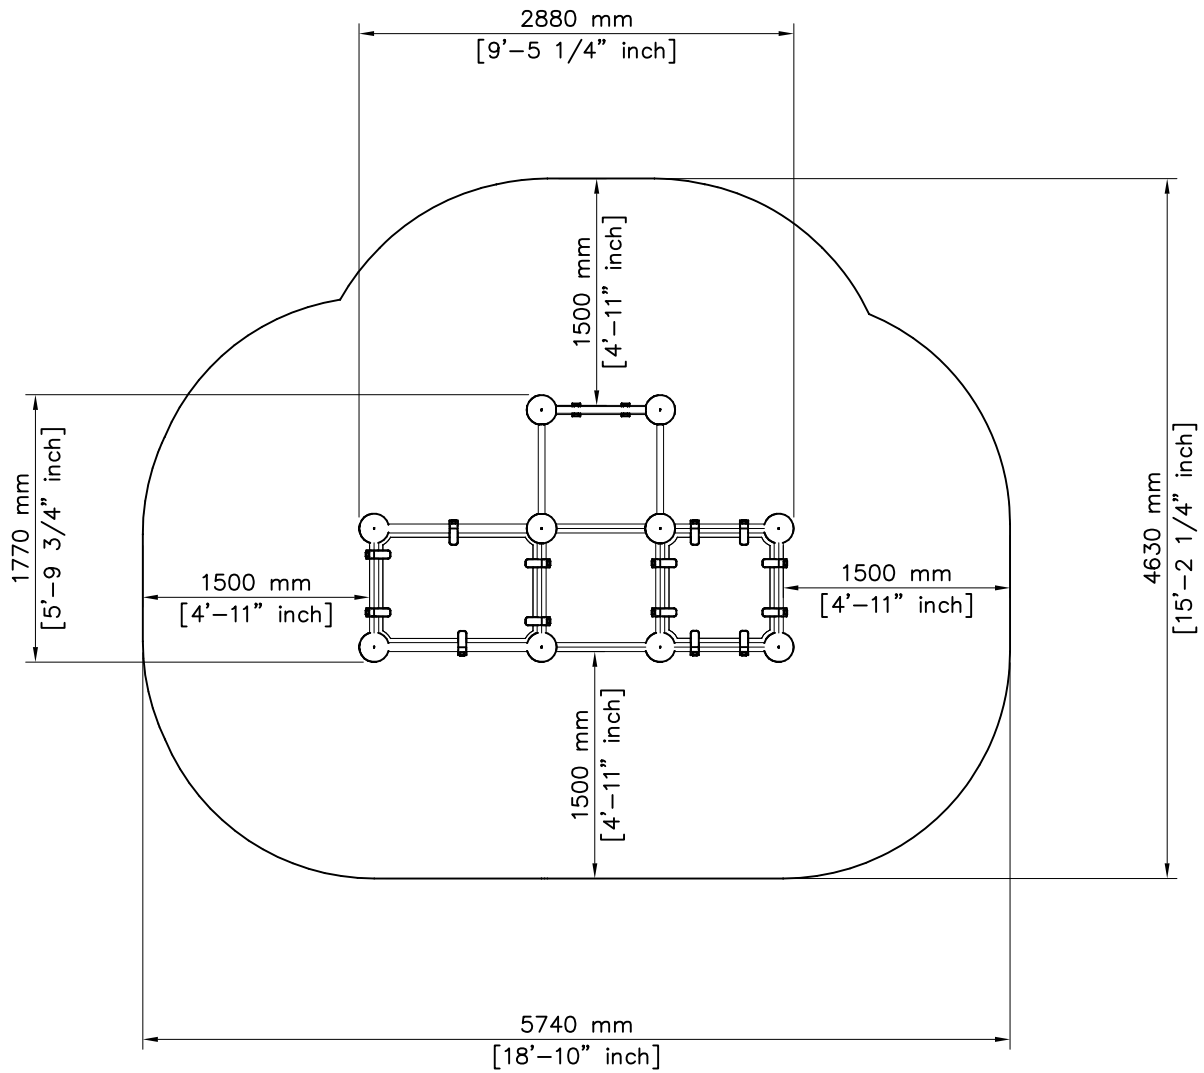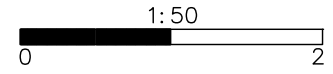

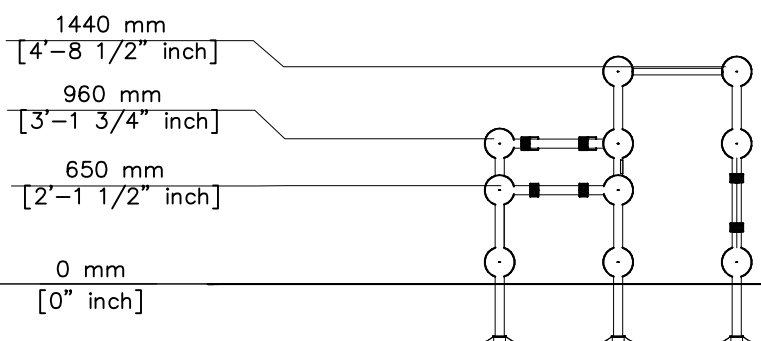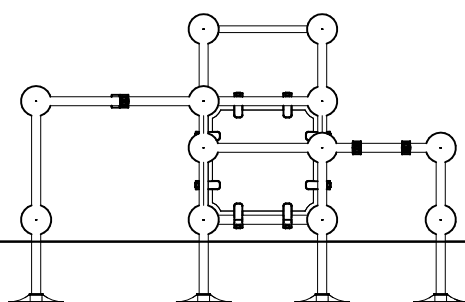

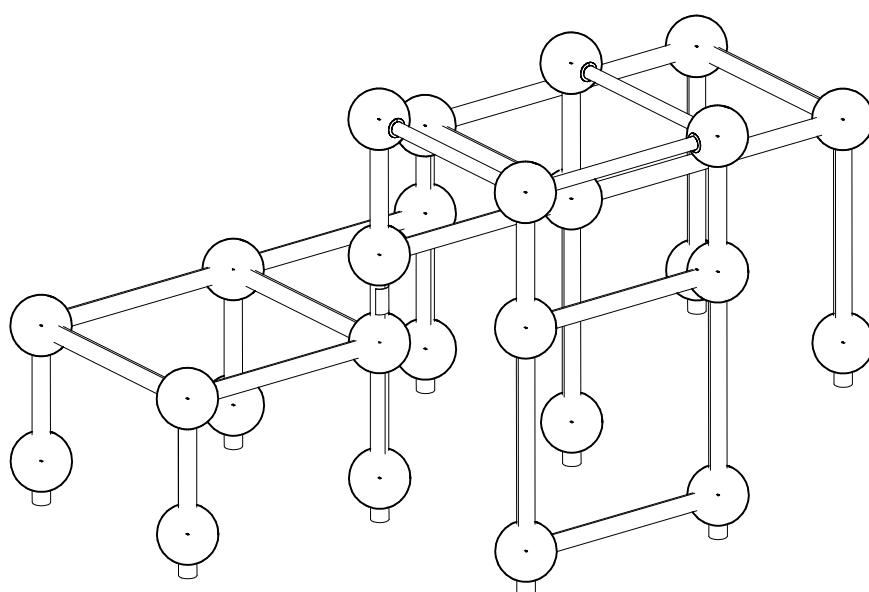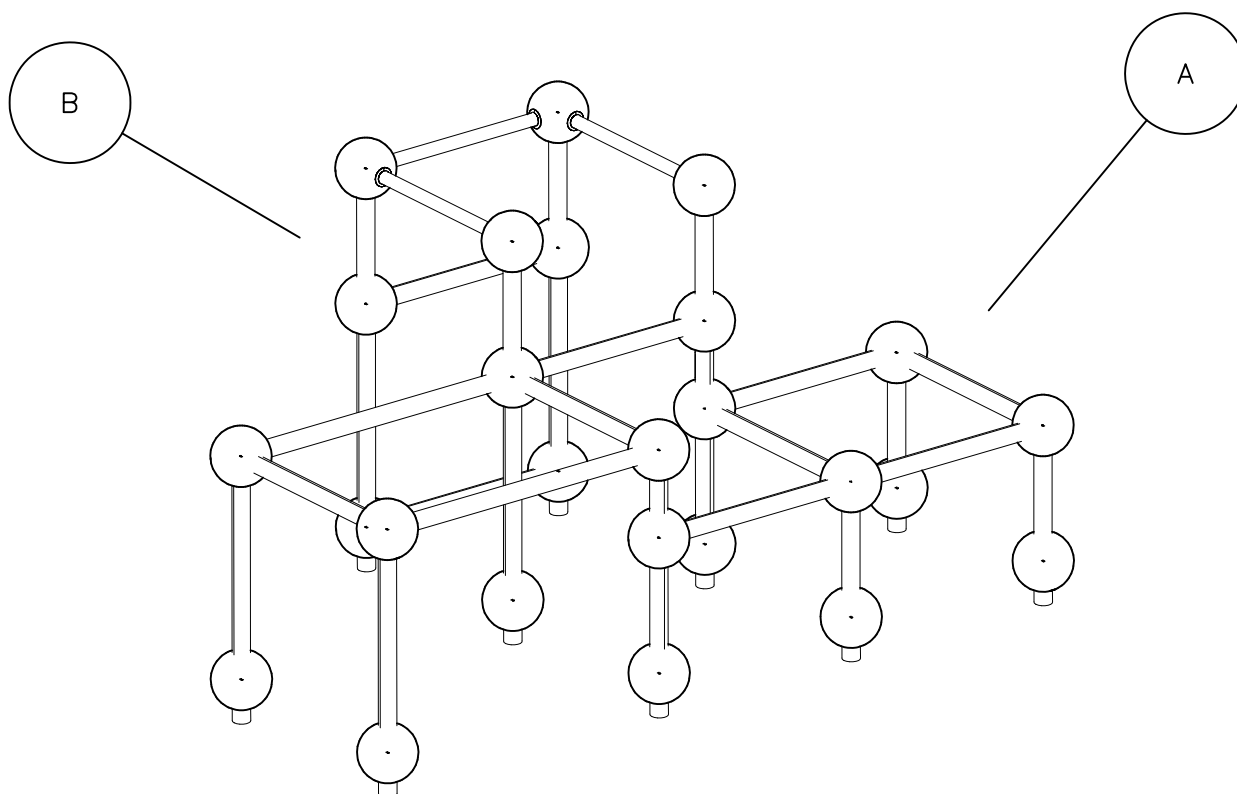


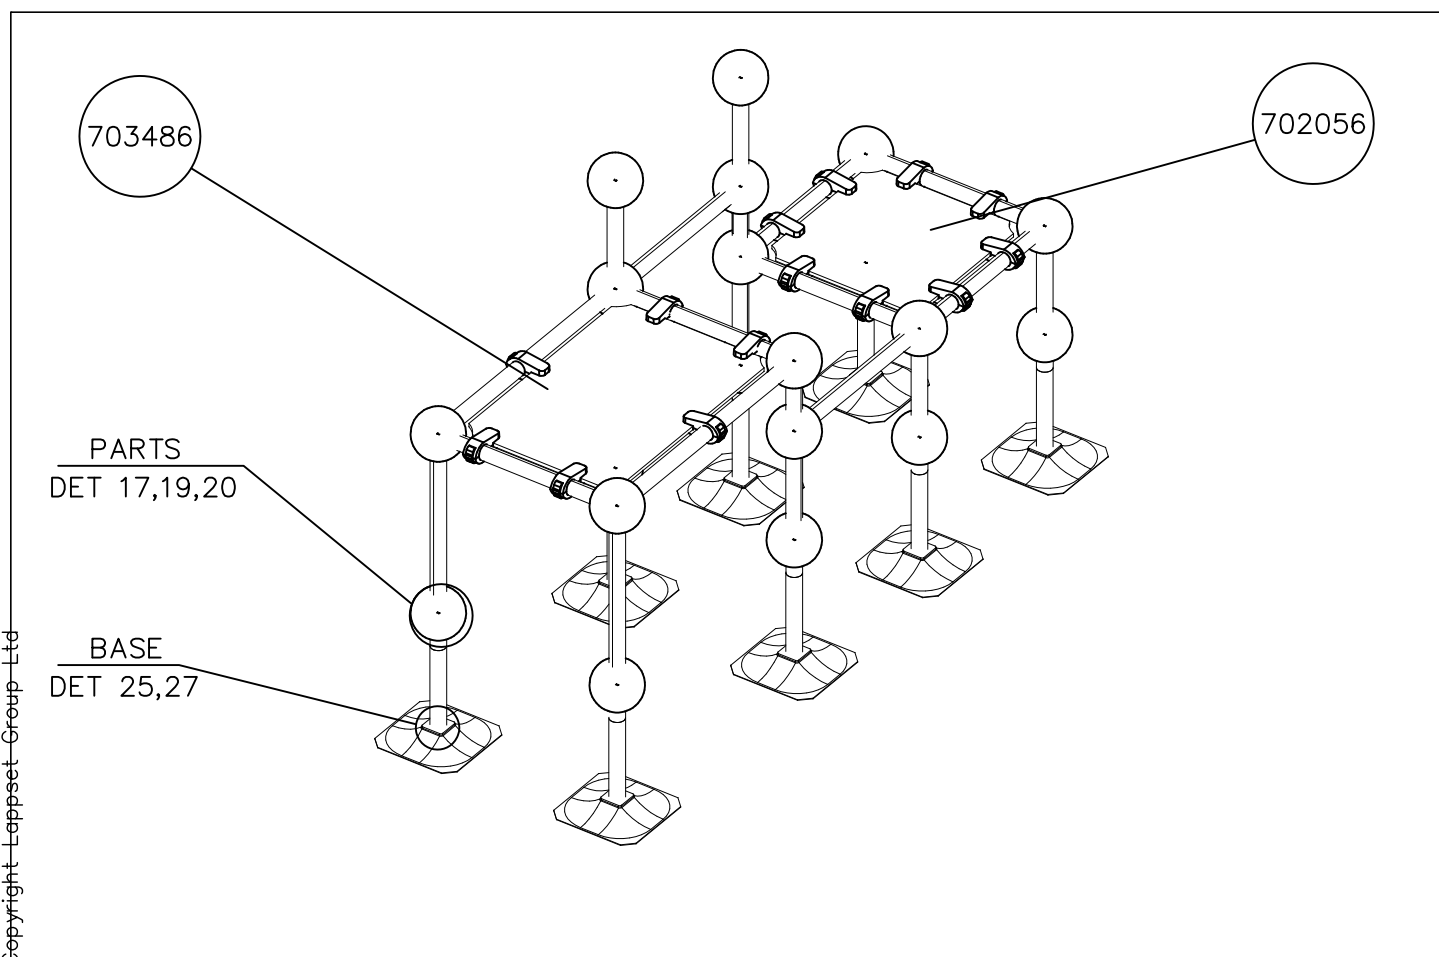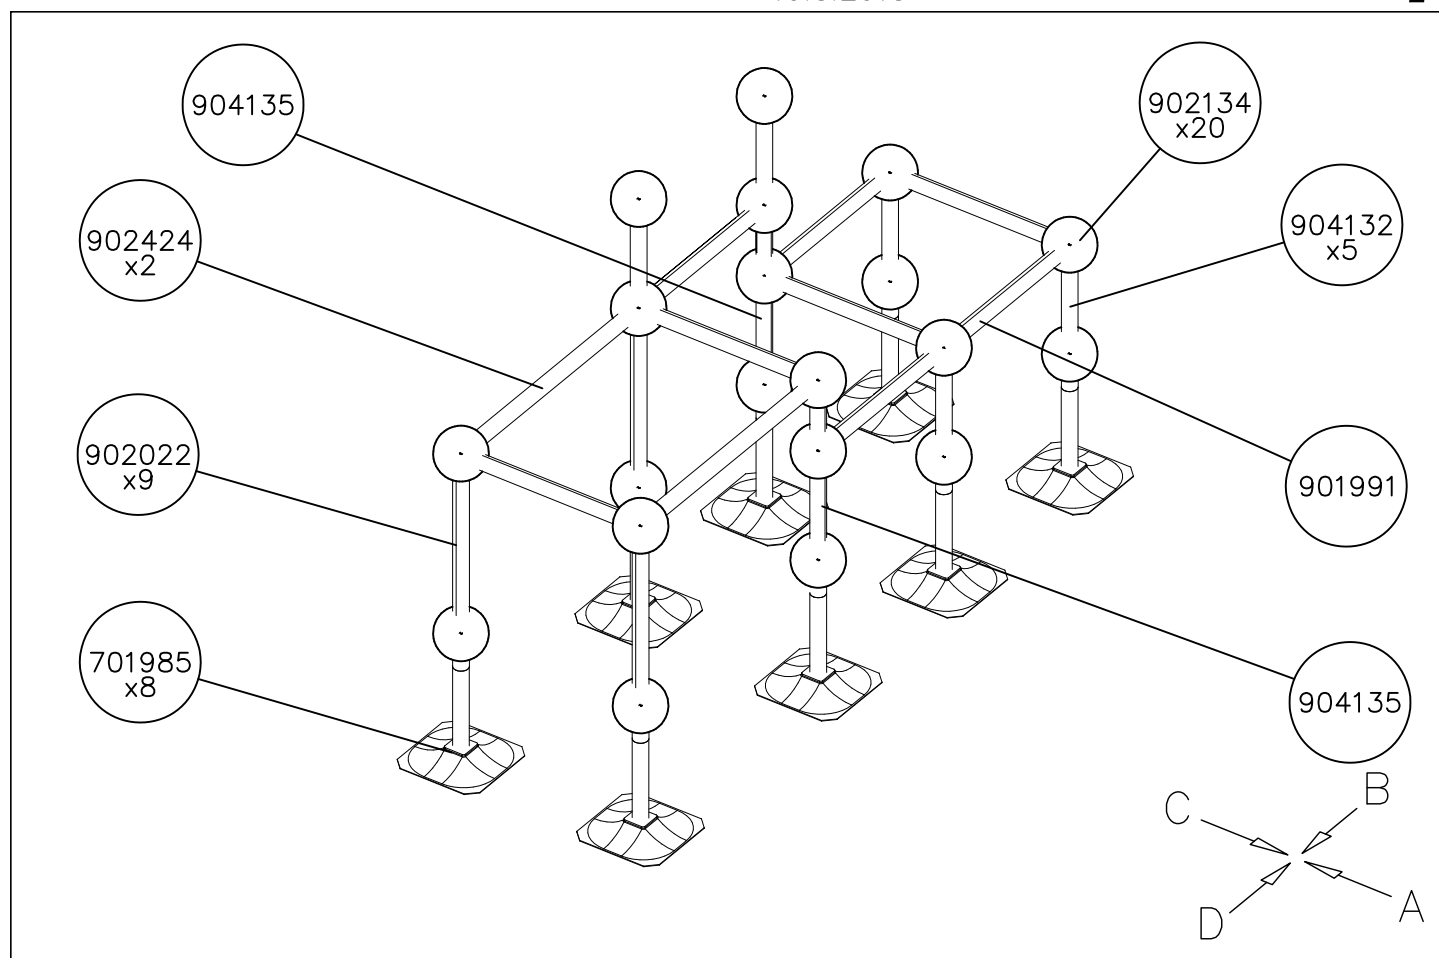


DATE: 19.3.2013

1: 50


A

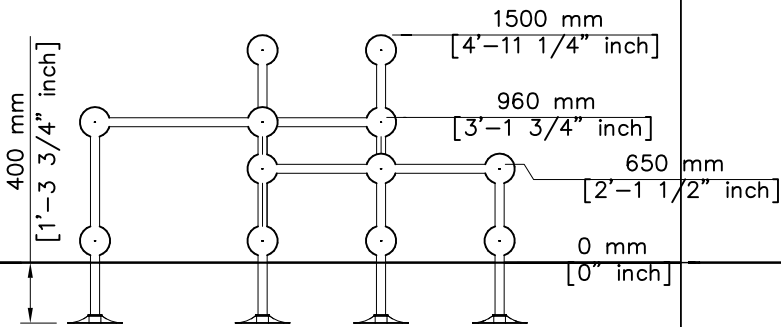


B


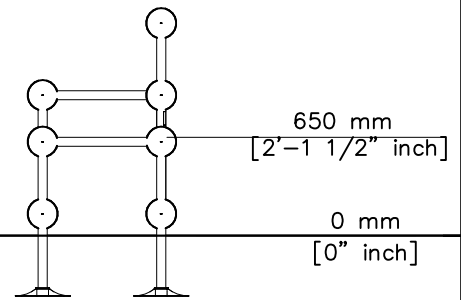


C

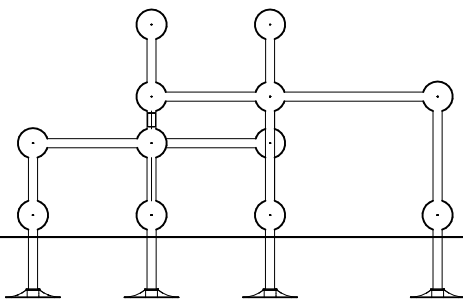

D

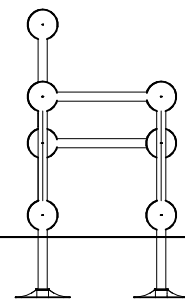


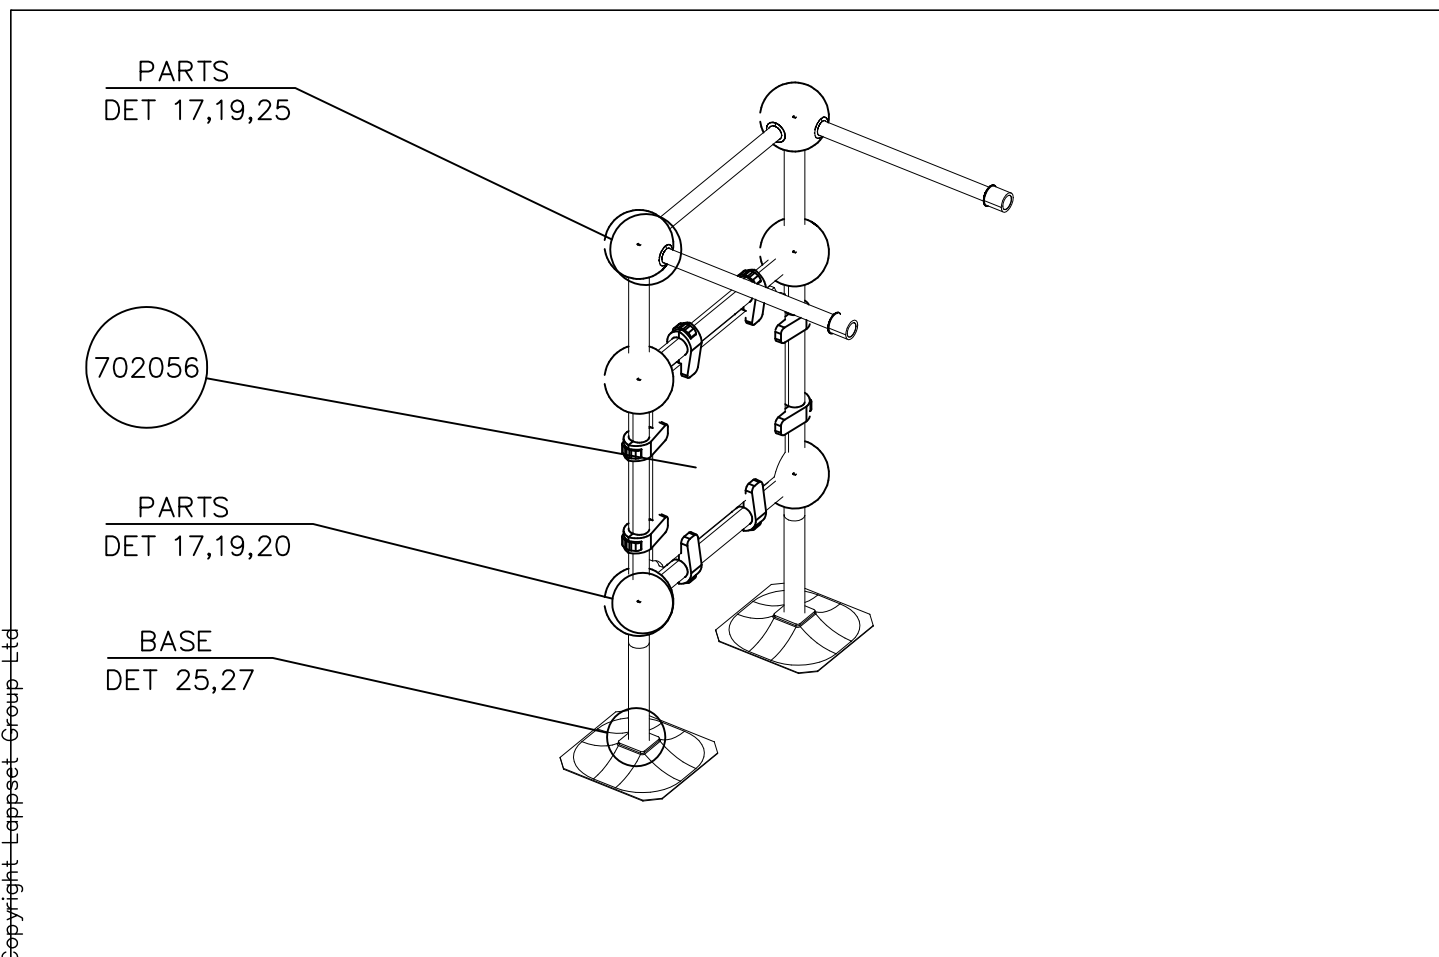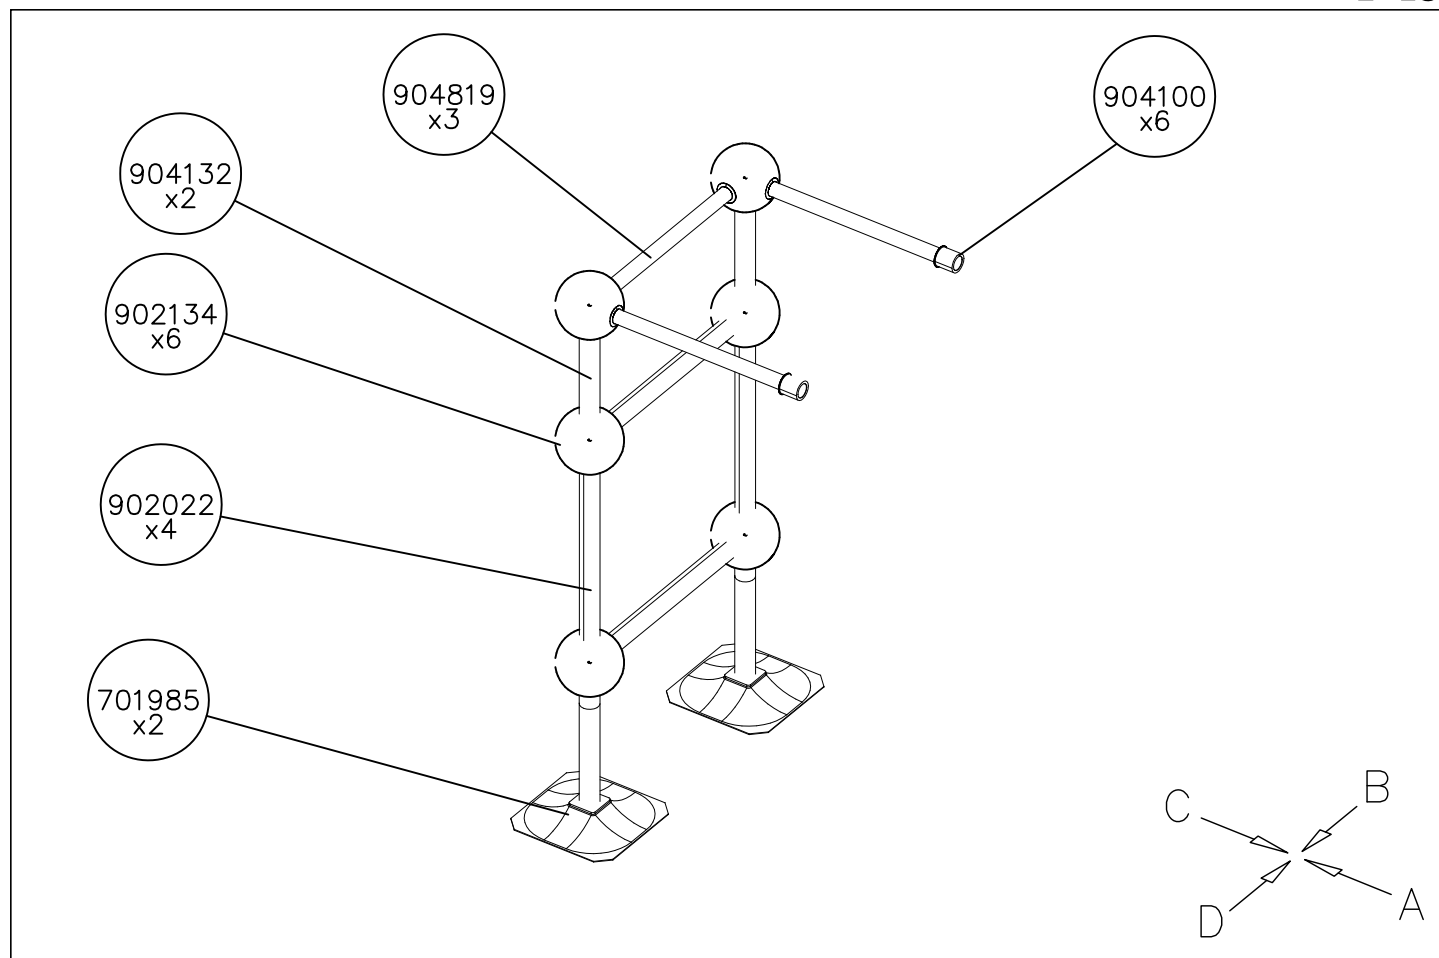


DATE: 19.3.2013

1:50


A

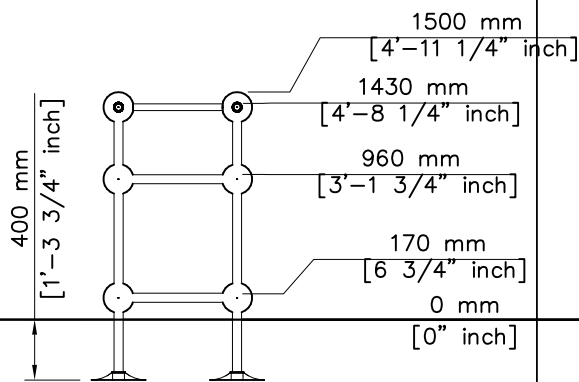

B

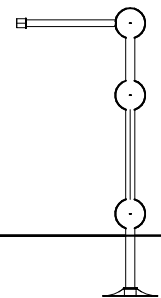

C

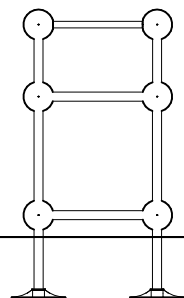

D

