


LAPPSET®

CLOXX









ASENNUSOHJE
MONTERINGSANSVISNING
INSTALLATION INSTRUCTION
AUFBAUANLEITUNG
NOTICE D'INSTALLATION

DATE: 13.8.2009

220090M

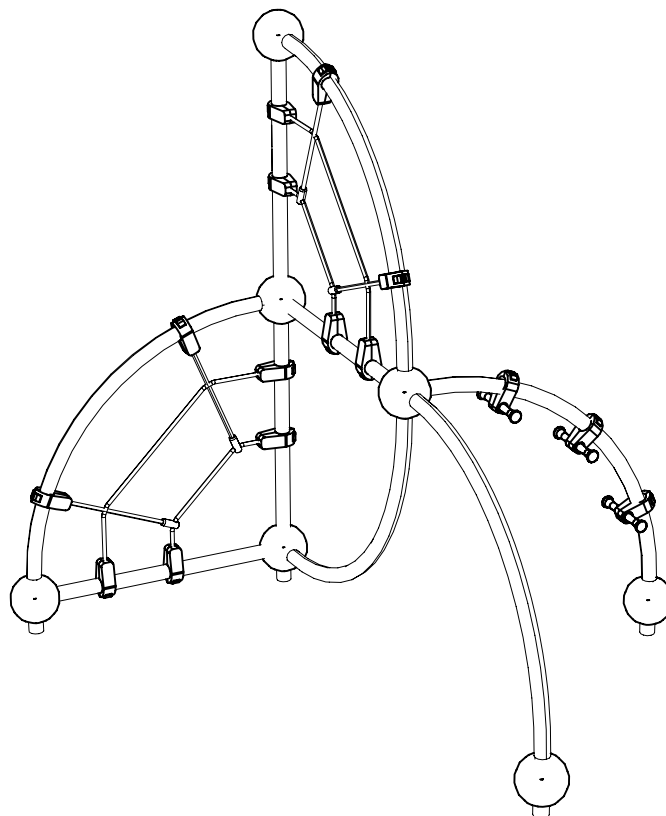

DATE: 13.8.2009

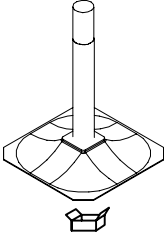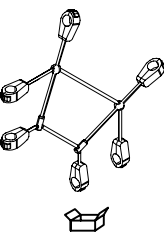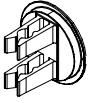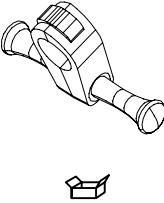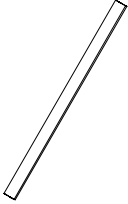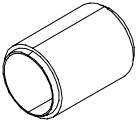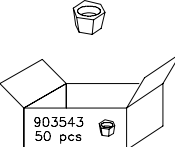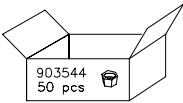
701985 	PCS 4	702341  LAPPSET Group Ltd 90200 FINLAND Date of issue: 12.3.456 Rev. no: 1.3.2009 Drawing no: 456 Date of approval: 1. June 2007 Standard: EN1076-1, 2004 TUV	PCS 1	702633 	PCS 1	703096 	PCS 2	902134 	PCS 7	902157 	PCS 20
902253 	PCS 3	902418 	PCS 5	902424 	PCS 4	903574 	PCS 2	903699 	PCS 1	903700 	PCS 1
	PCS		PCS		PCS		PCS		PCS		PCS
	PCS		PCS		PCS		PCS		PCS		PCS
EN Impact Area 20.9 m²



1:50




Grid size = 500 mm.

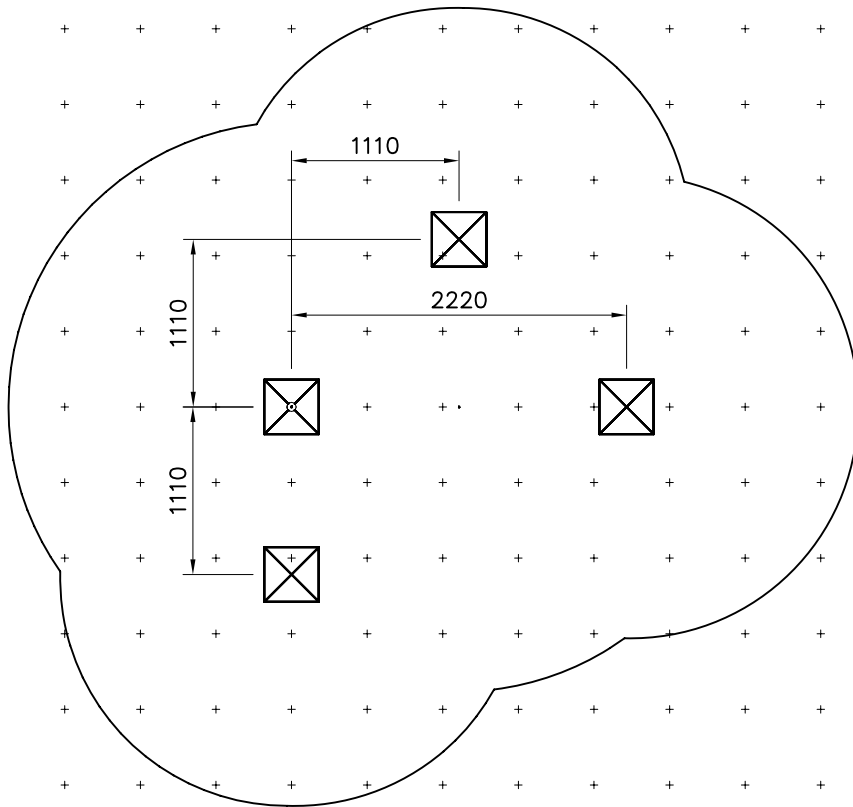


EN Impact Area 20.8 m²
Max falling height 2060 mm.

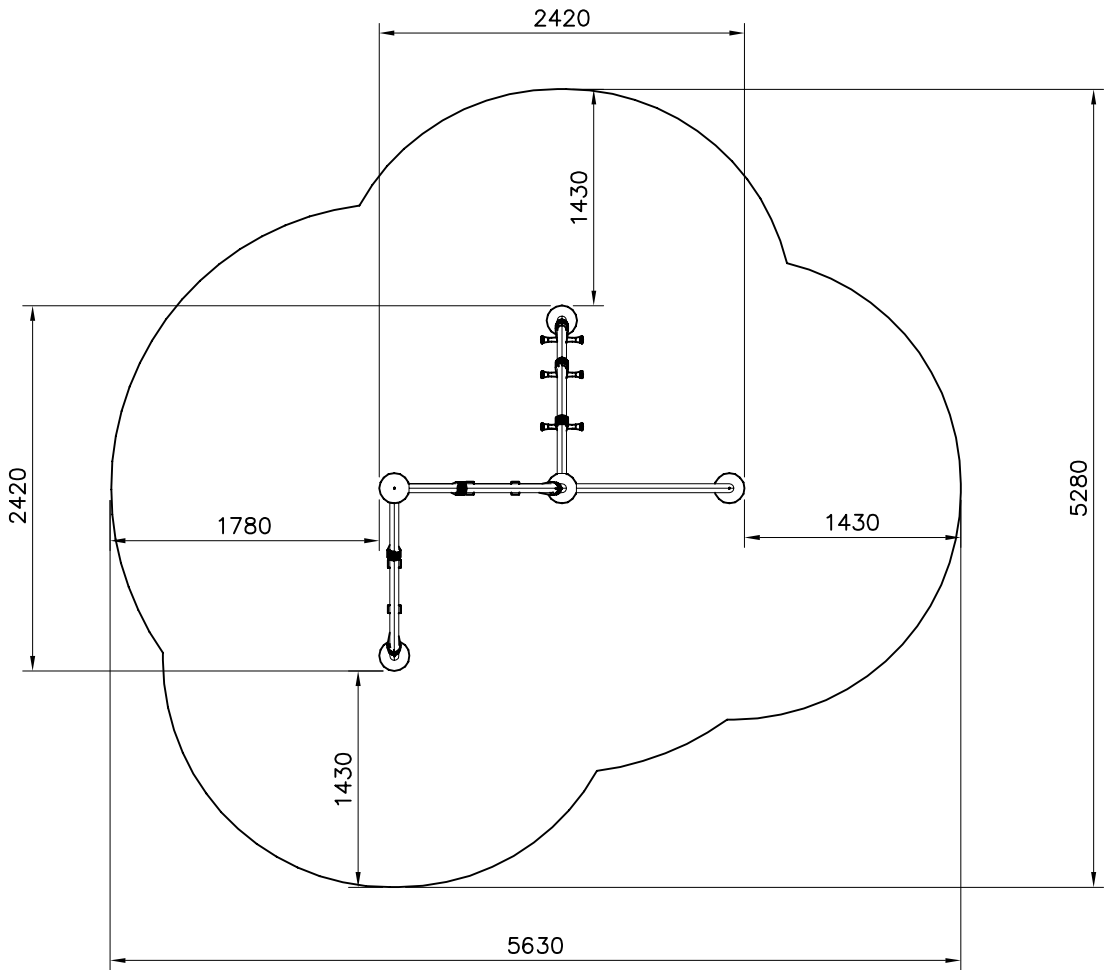
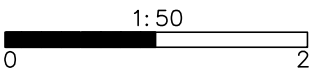



1:100

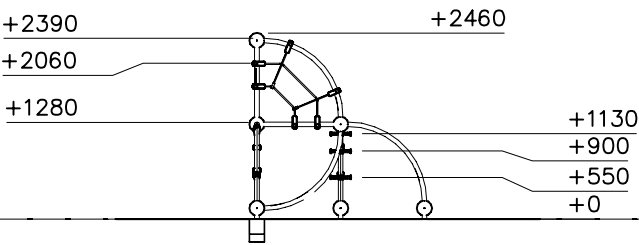

1:100

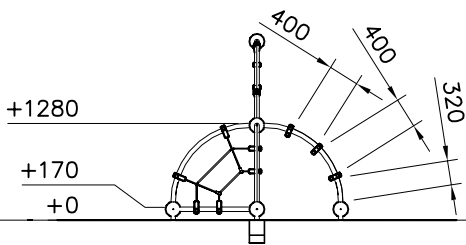

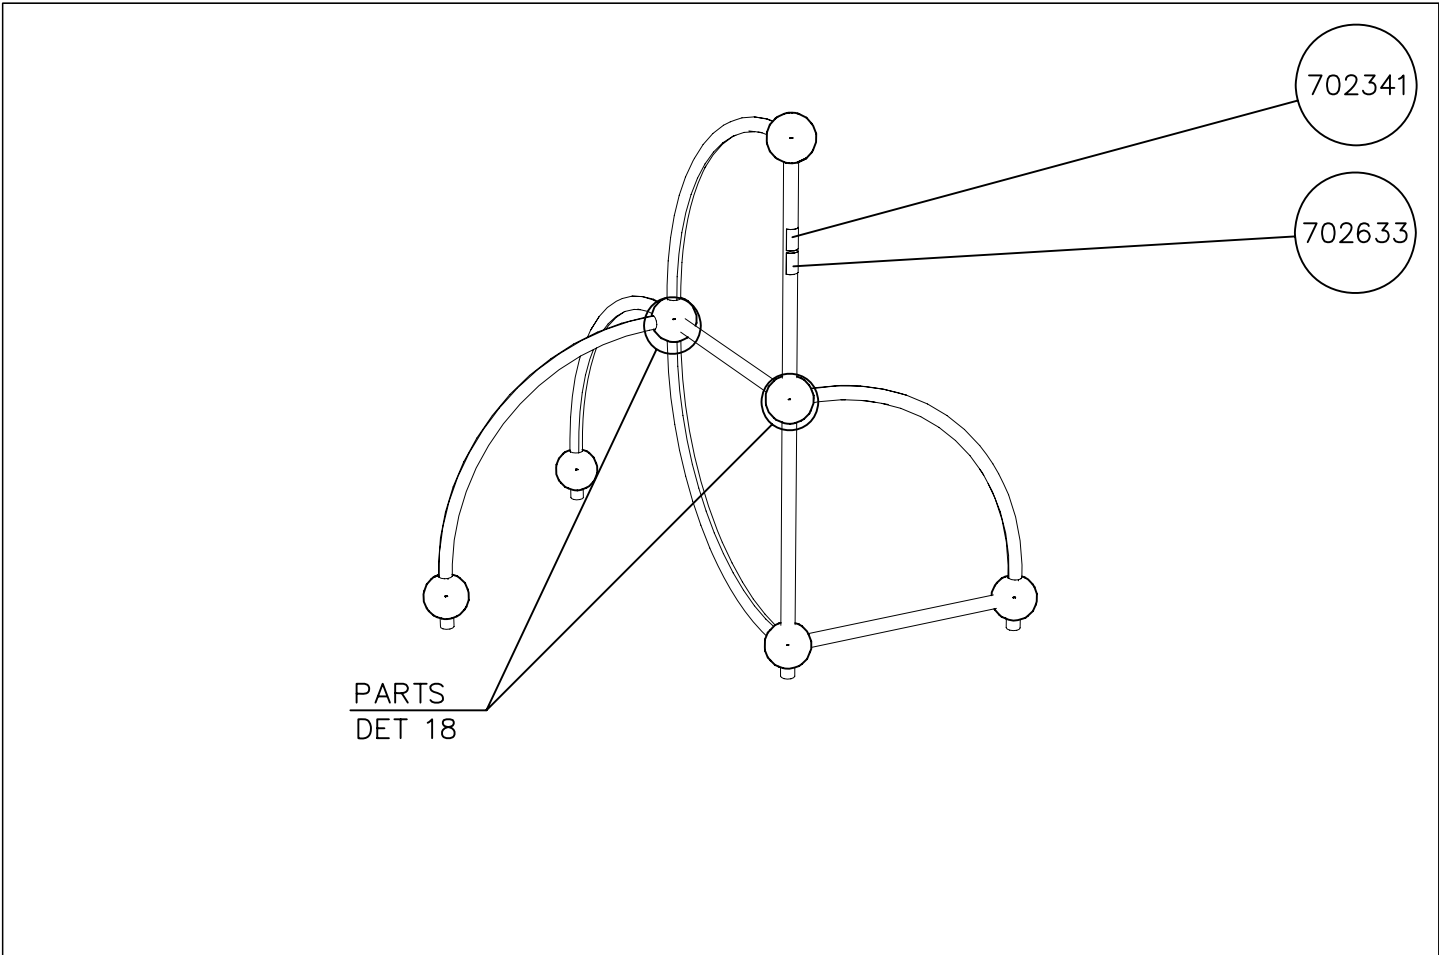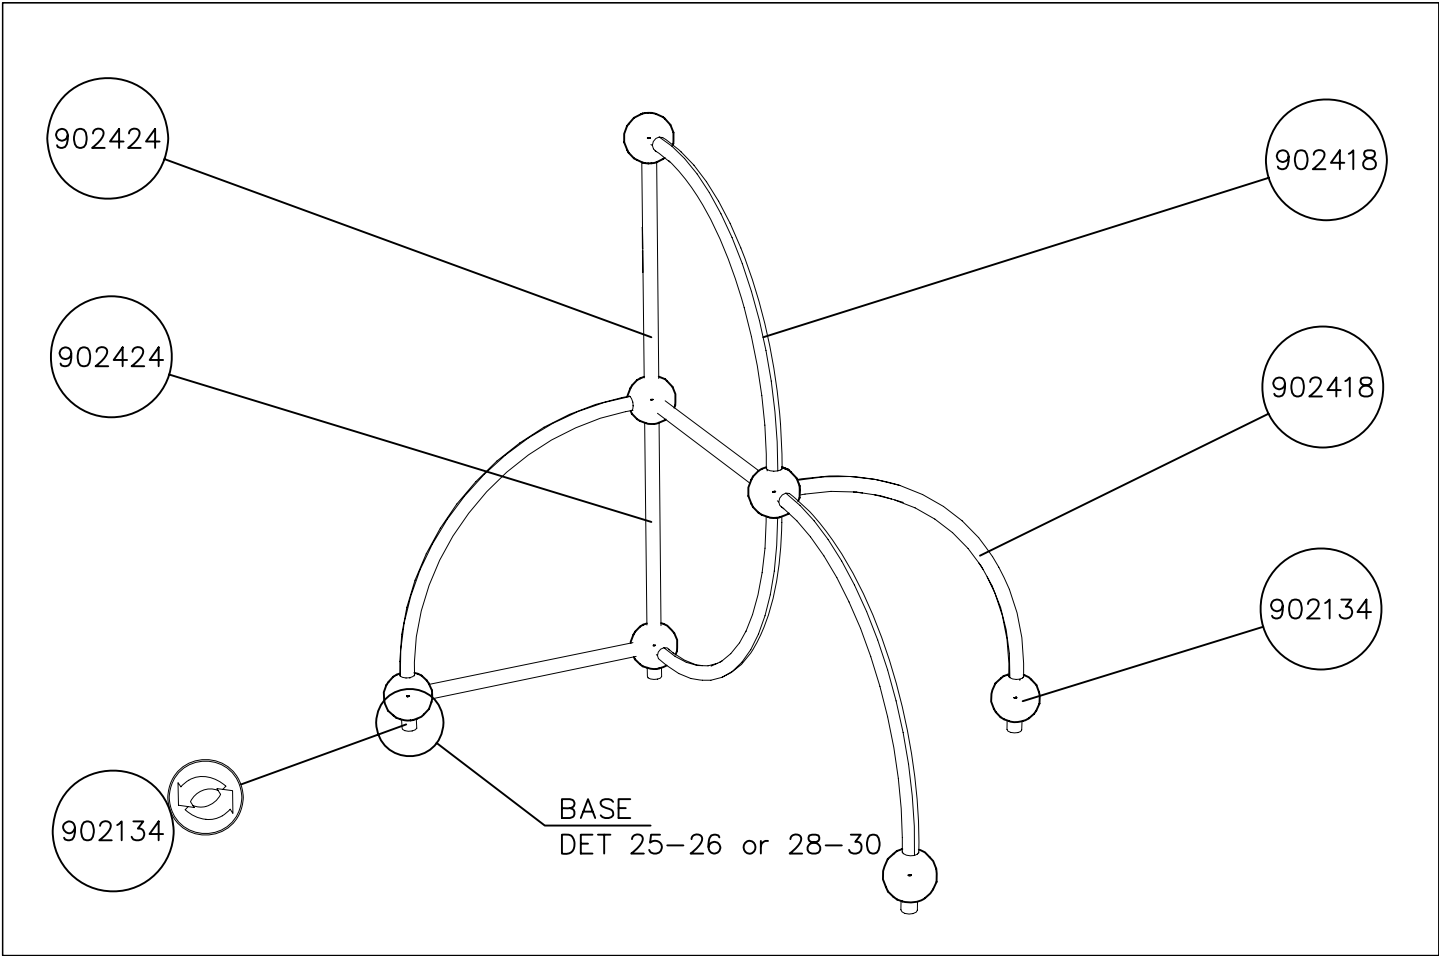

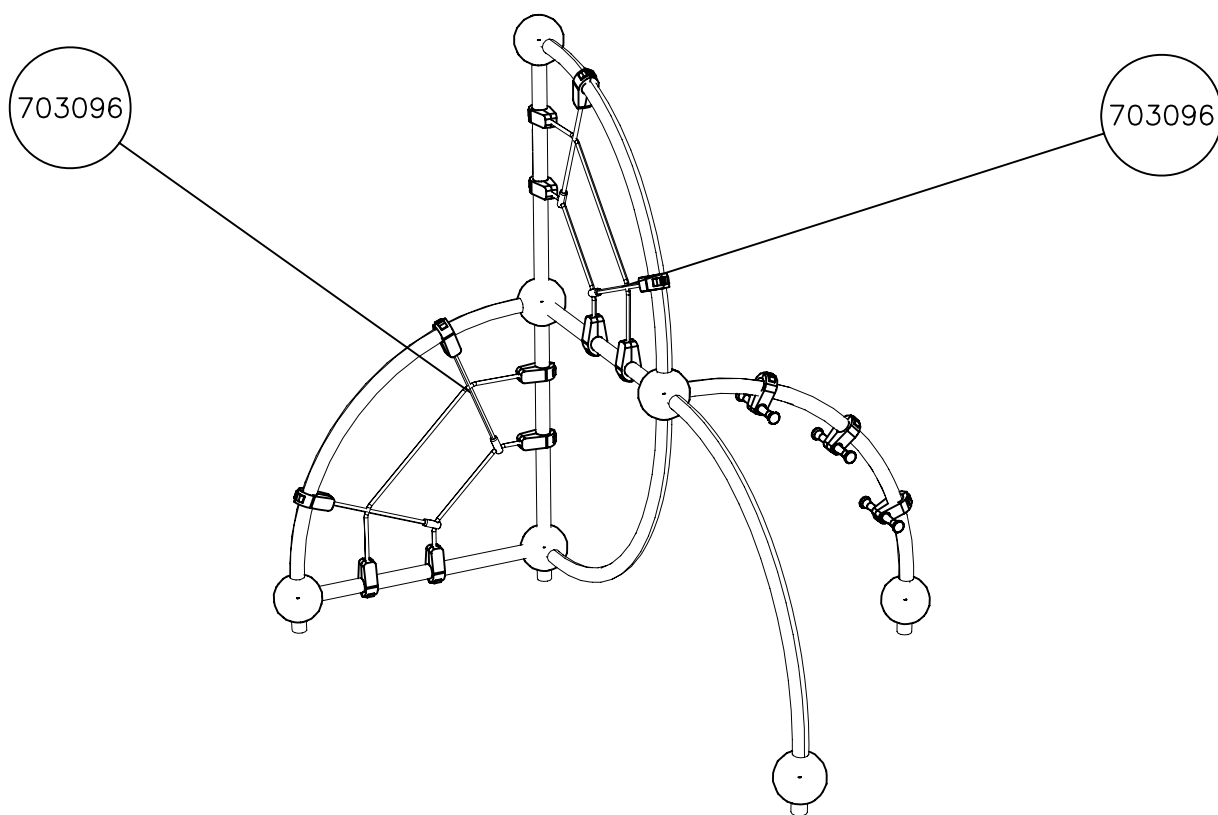

Max falling height.

