


# **LAPPSET®**

## **PARKOUR**







ASENNUSOHJE  
MONTERINGSANVISNING  
INSTALLATION INSTRUCTION  
AUFBAUANLEITUNG  
NOTICE D'INSTALLATION


DATE: 8.2.2013

**220551**

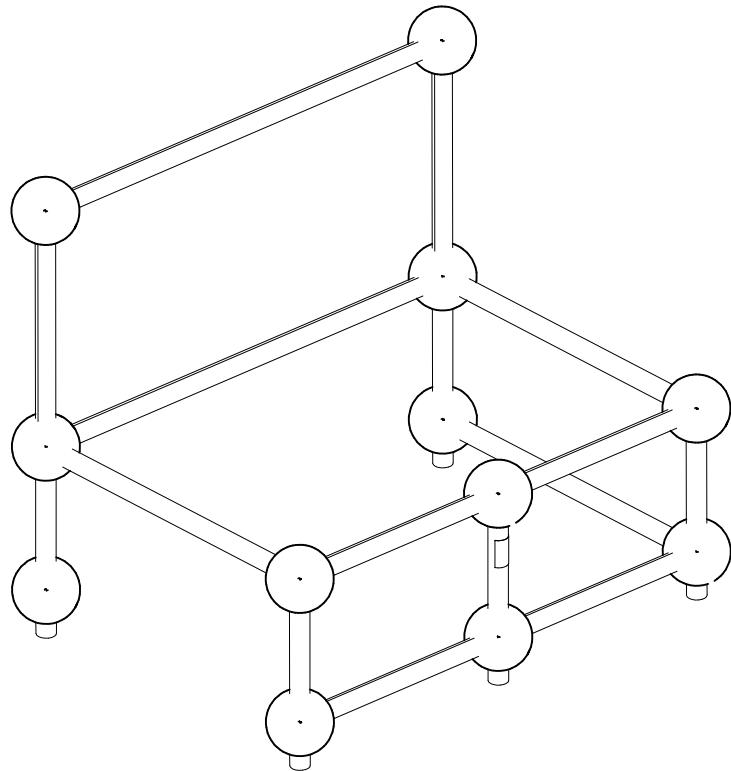

**DATE:** **8.2.2013**

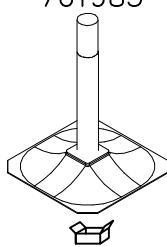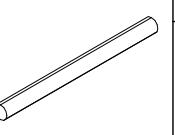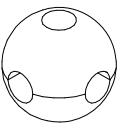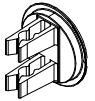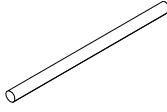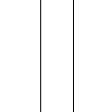	701985 PCS 5	 90x50	702341 PCS 1		901991 PCS 2		902022 PCS 2		902134 PCS 12	 60x60x2	902157 PCS 35
	902424 PCS 3		904132 PCS 5		904184 PCS 2						
L 1034		L 402		L 1493							
	PCS		PCS		PCS		PCS		PCS		PCS
	PCS		PCS		PCS		PCS		PCS		PCS
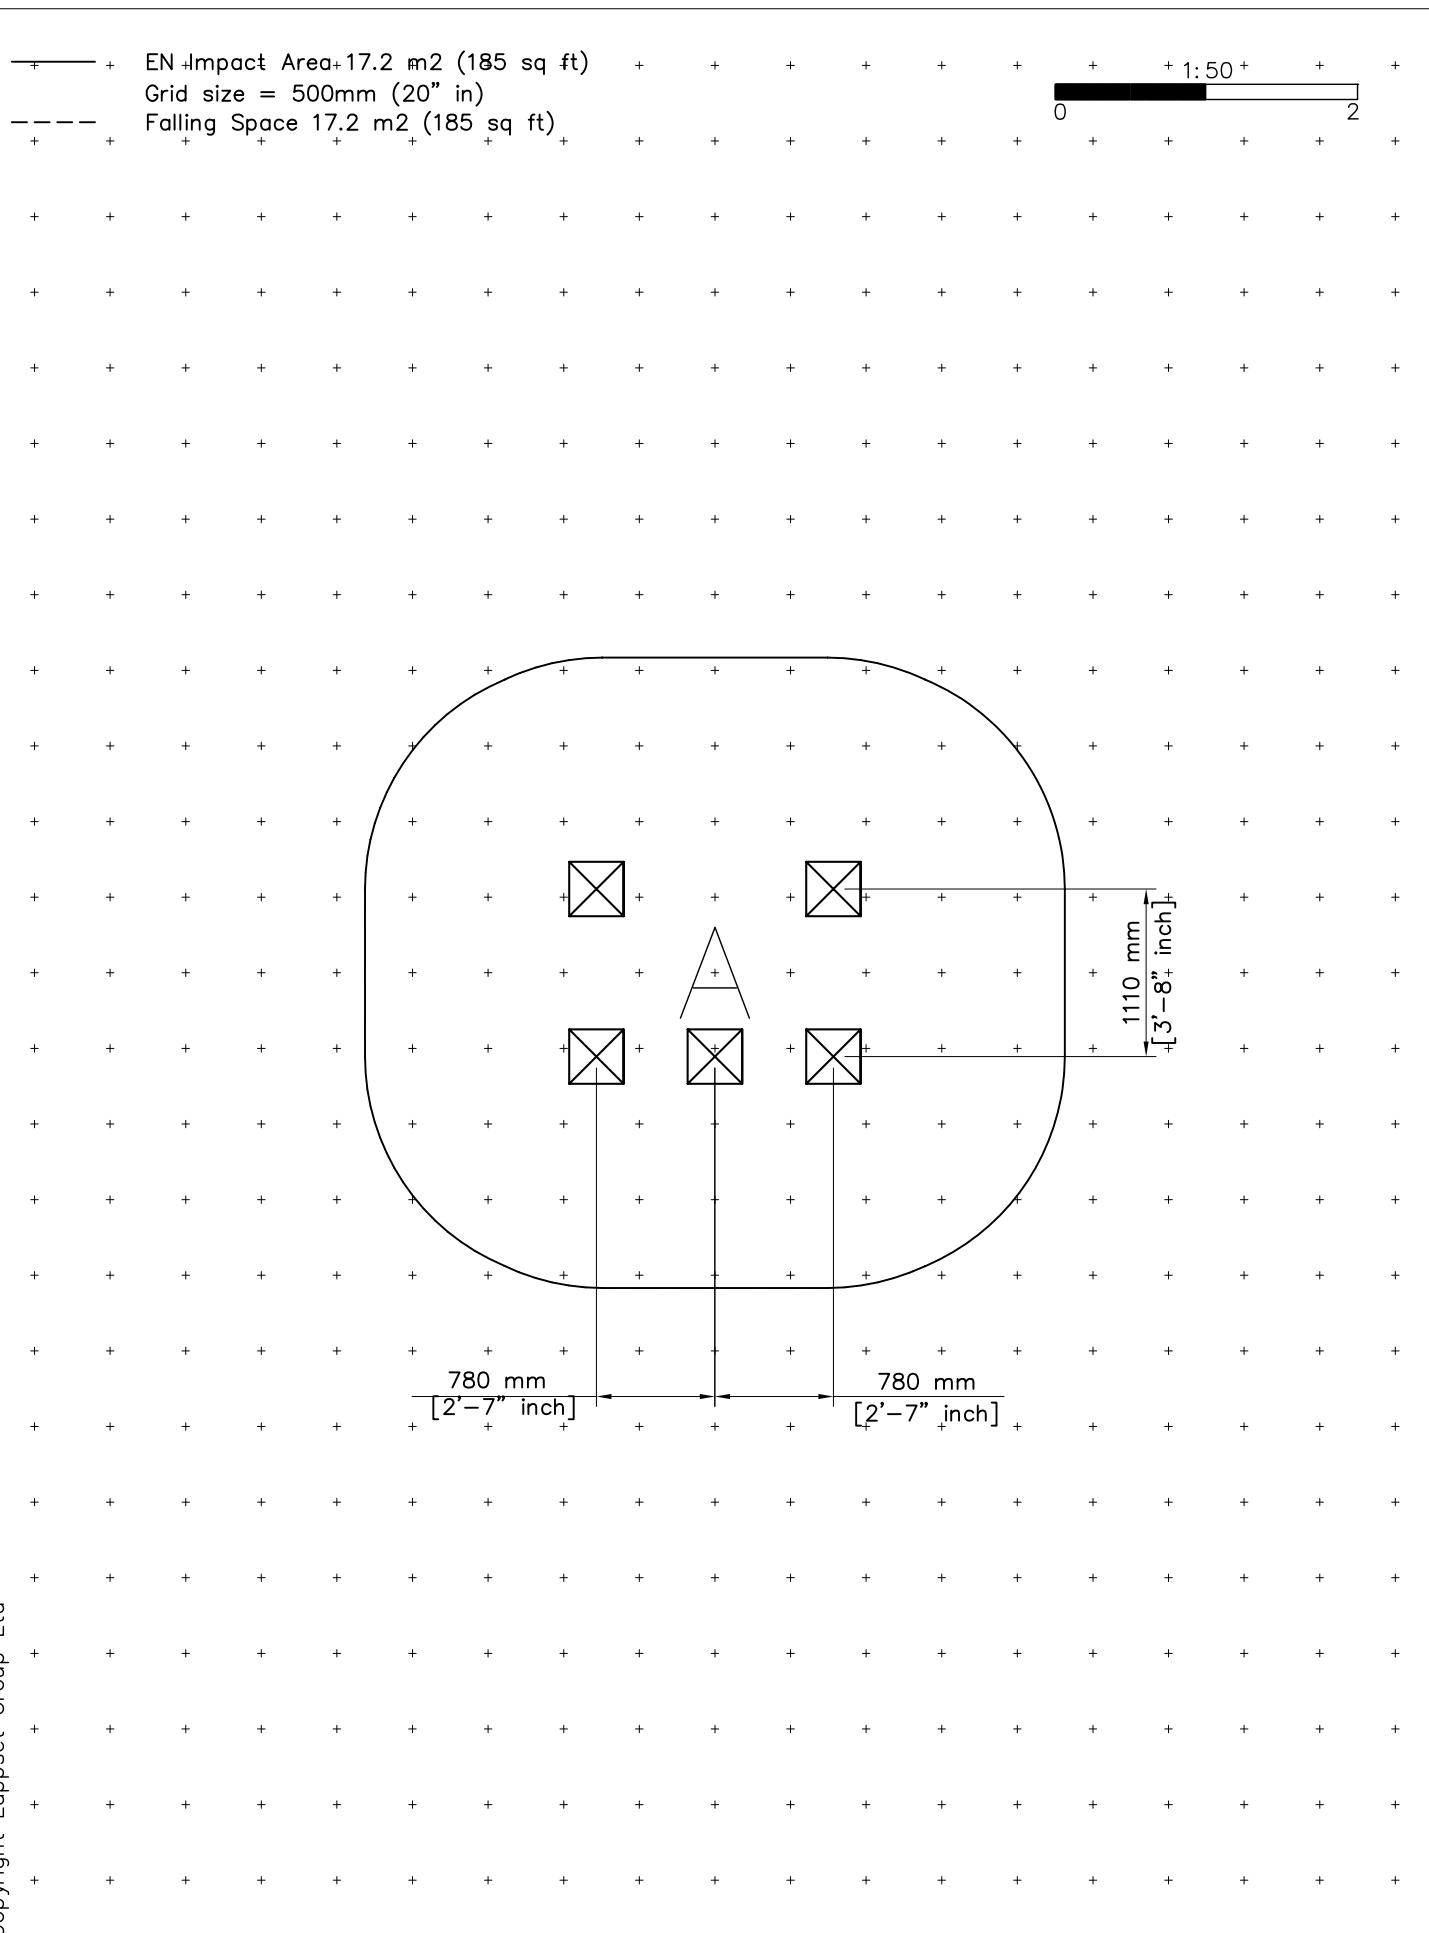

EN Impact Area 17.2 m<sup>2</sup> (185 sq ft)


1:50



Falling Space 17.2 m<sup>2</sup> (185 sq ft)



0



2



Max Falling Height 1430 mm (4'–9" in)

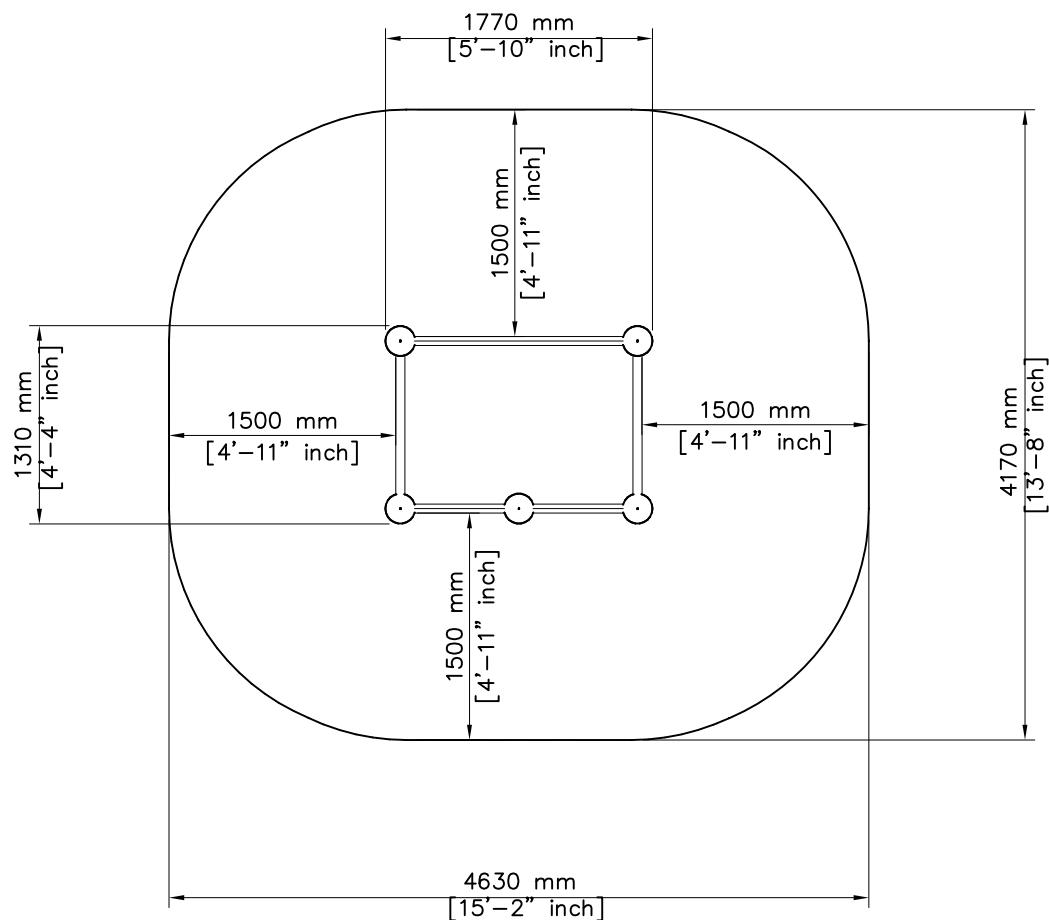

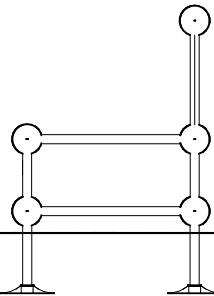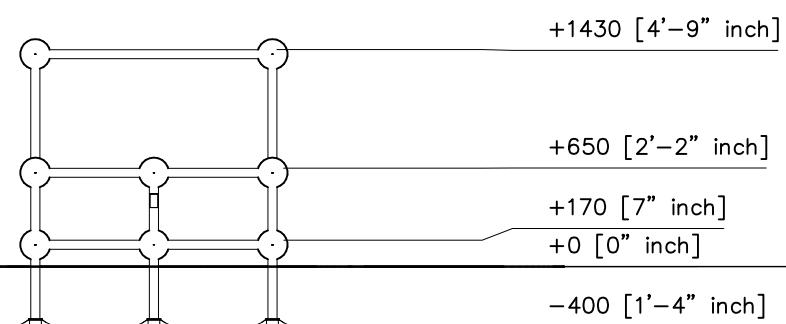

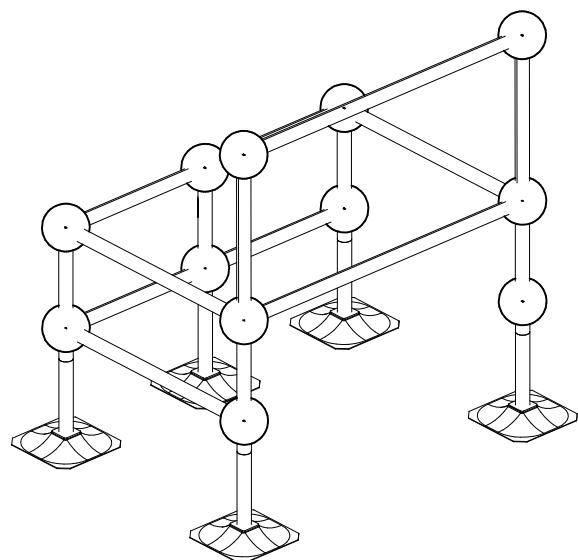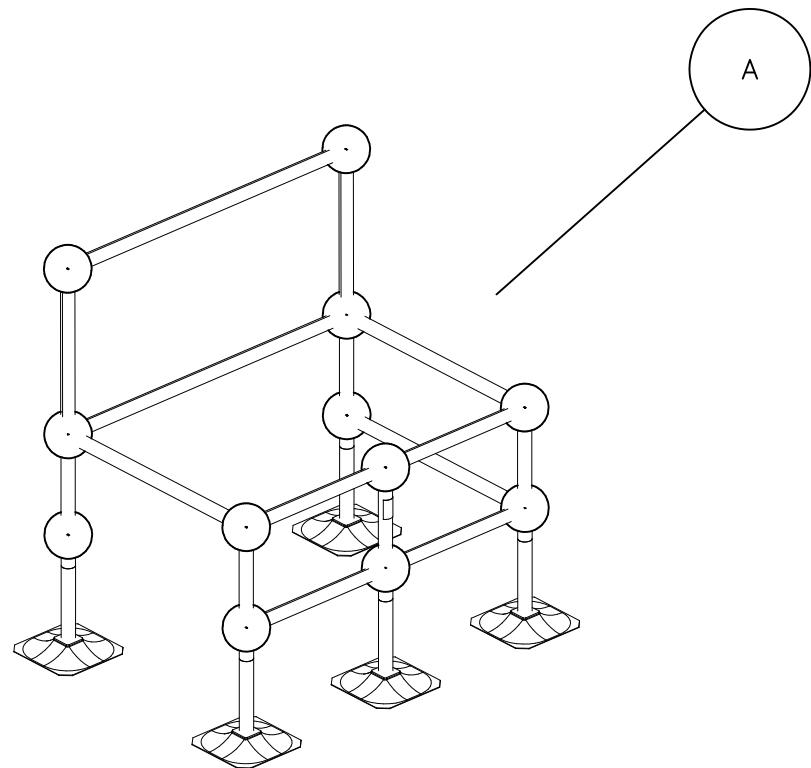

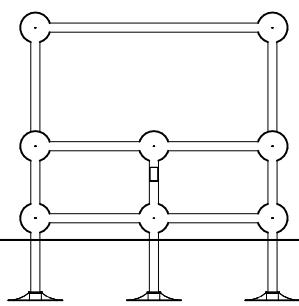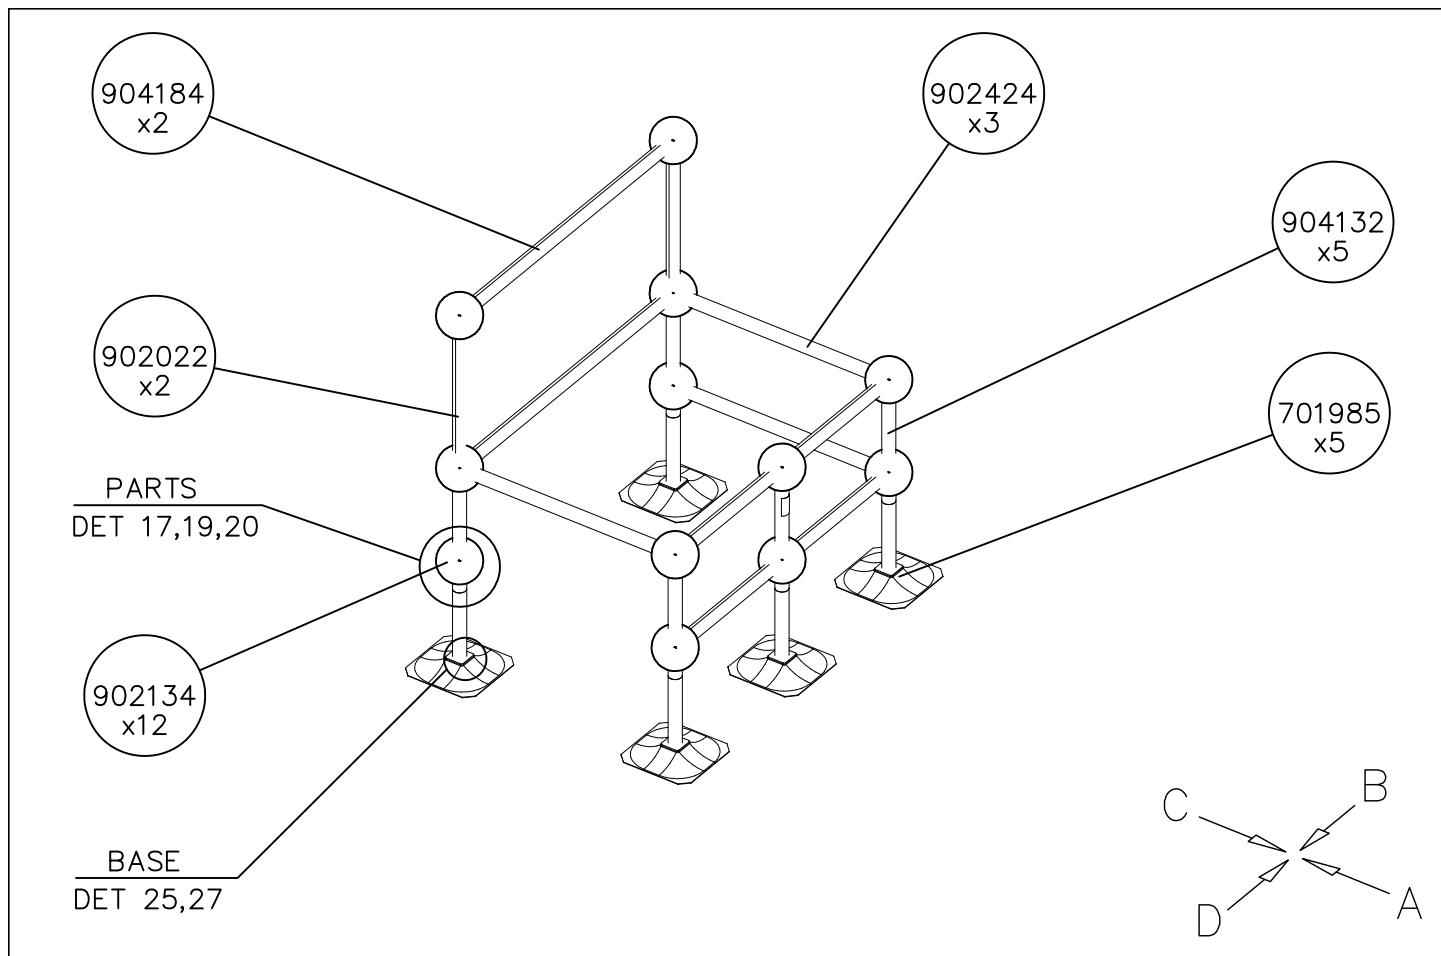

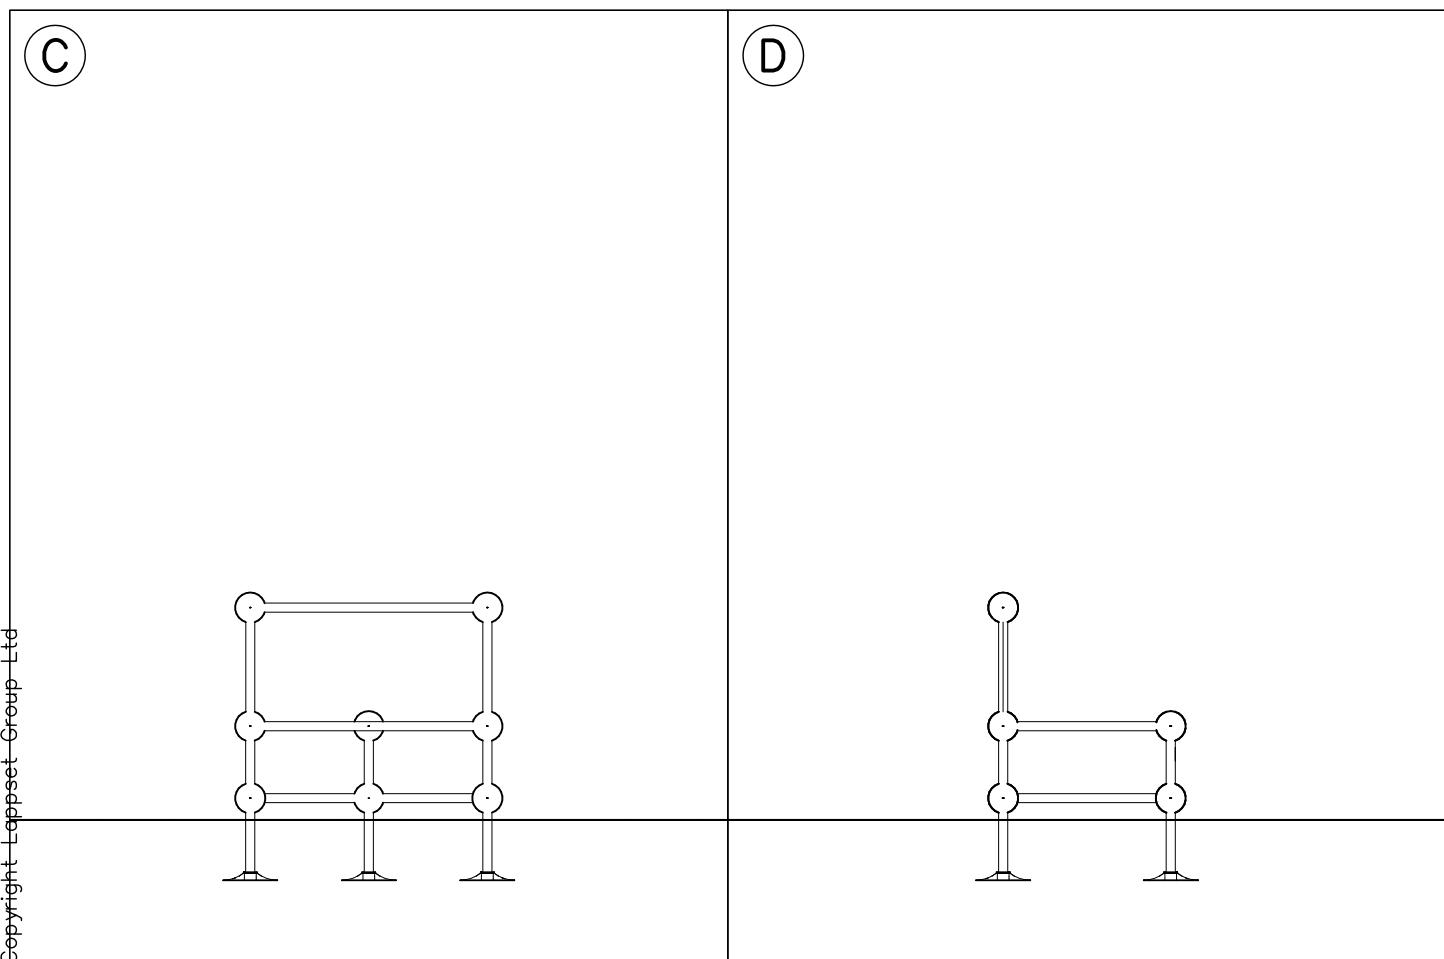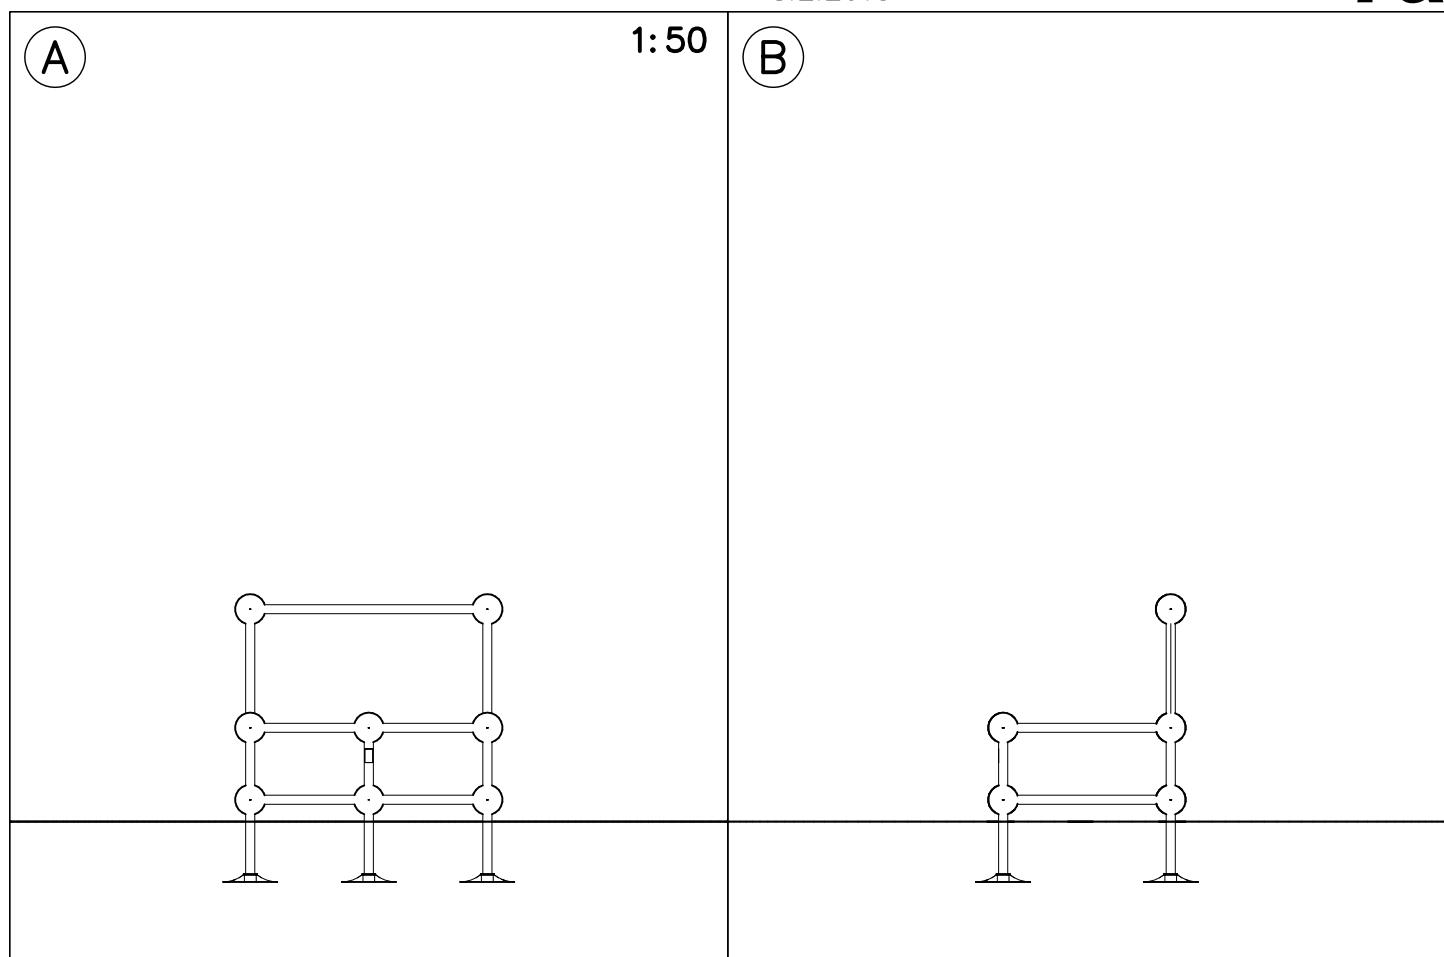

Max falling height.

