


LAPPSET®

PARKOUR

ASENNUSOHJE
MONTERINGSANSVISNING
INSTALLATION INSTRUCTION
AUFBAUANLEITUNG
NOTICE D'INSTALLATION

DATE: 19.3.2013

220520


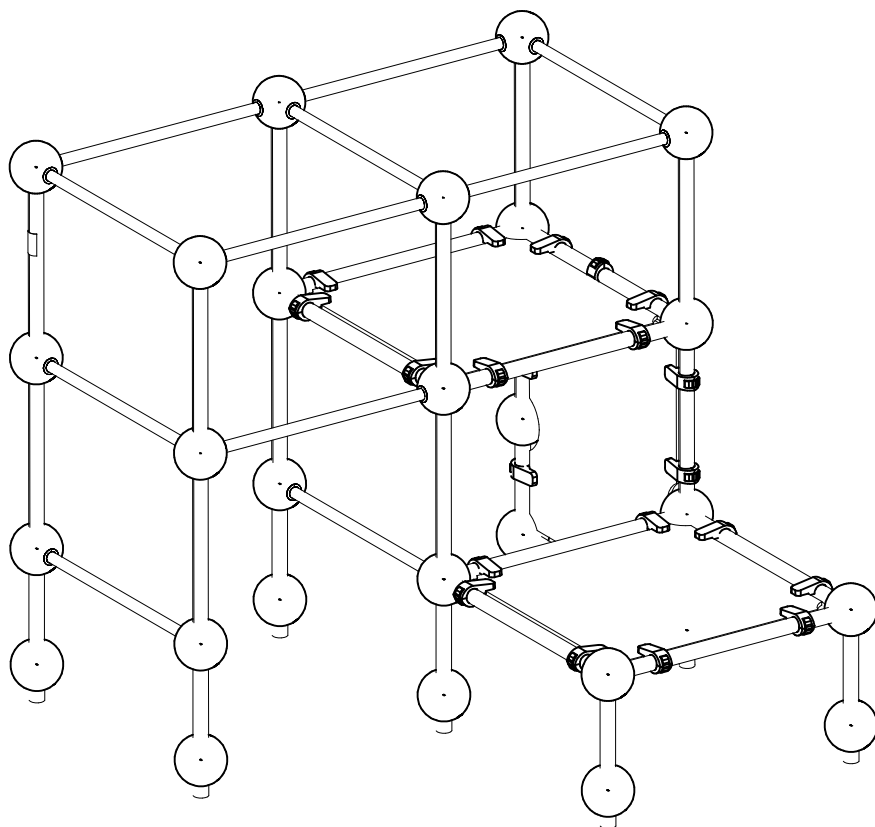


DATE: 19.3.2013

[illegible]



EN Impact Area 30.4 m2 (327 sq ft)



Grid size = 1000 mm (40" in)

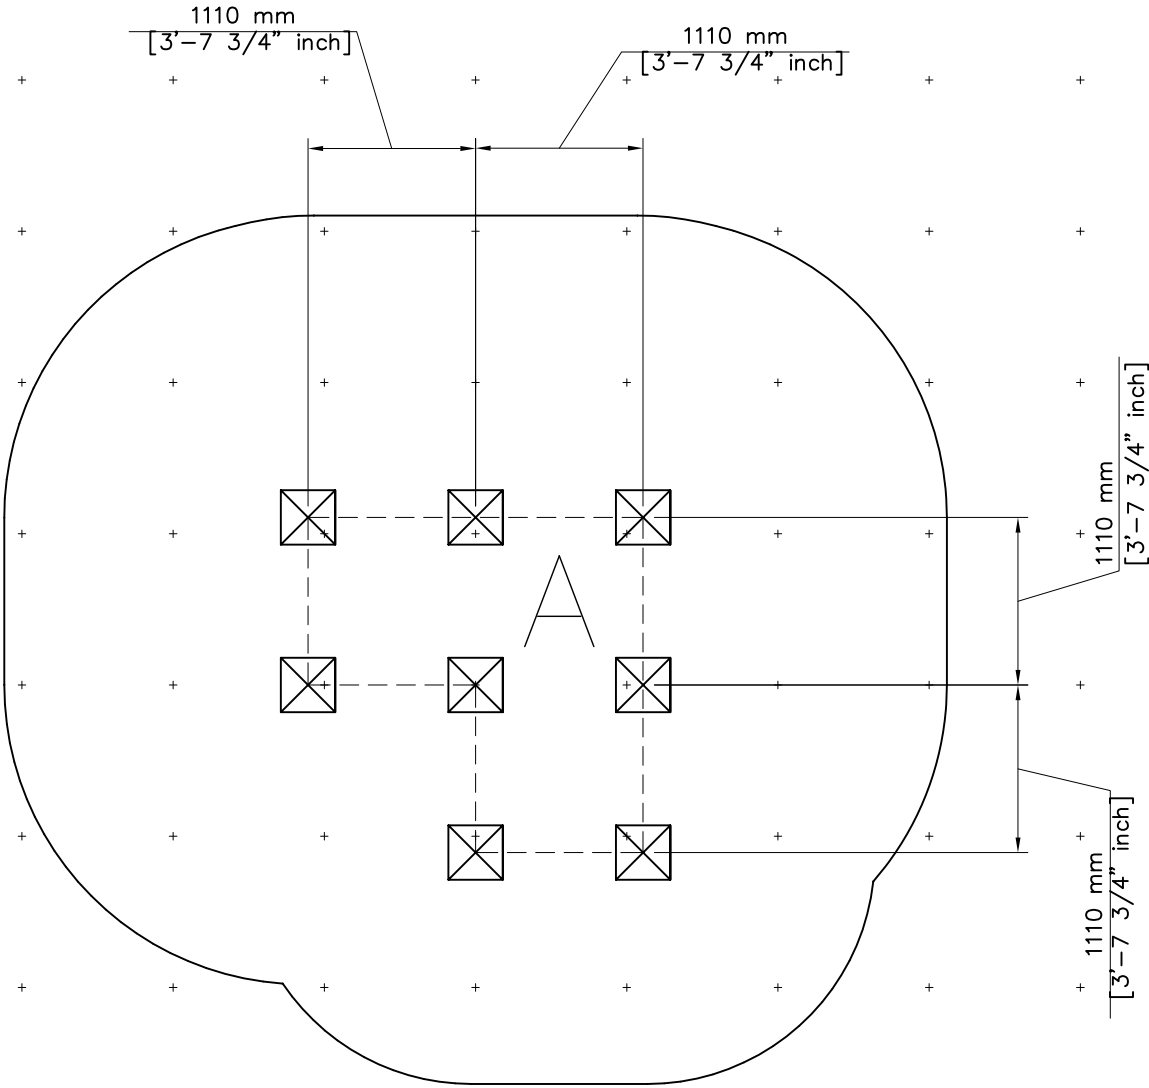
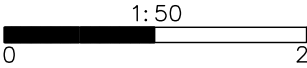




EN Impact Area 30.4 m² (327 sq ft)

Max Falling Height 2210 mm (7'-3" in)

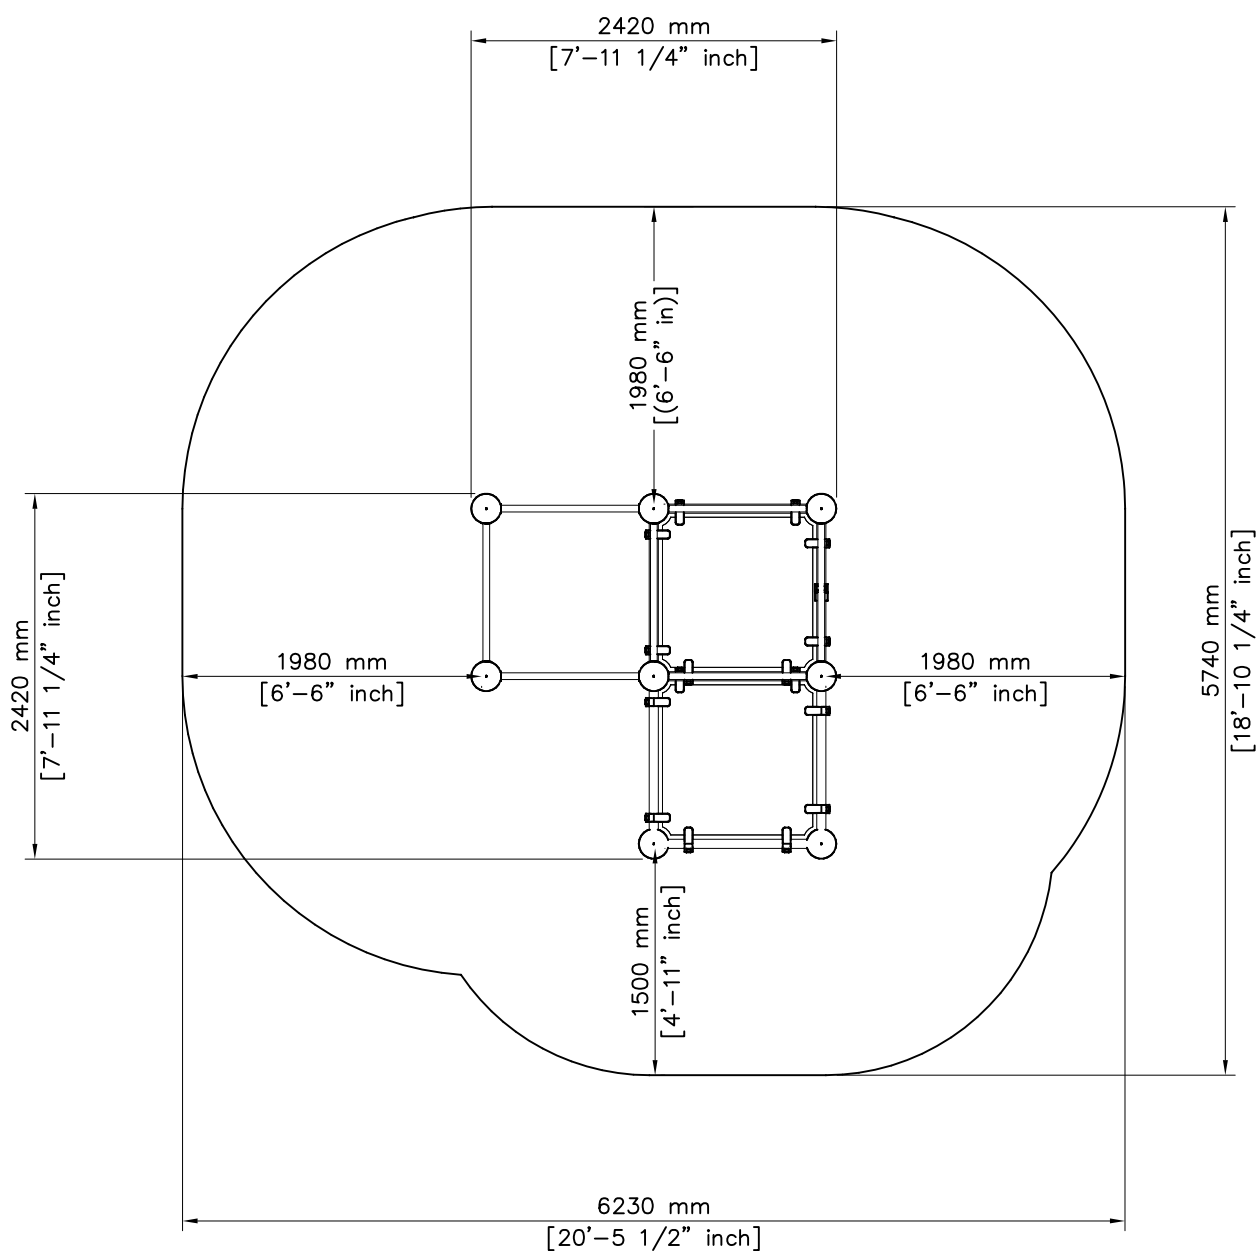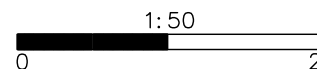

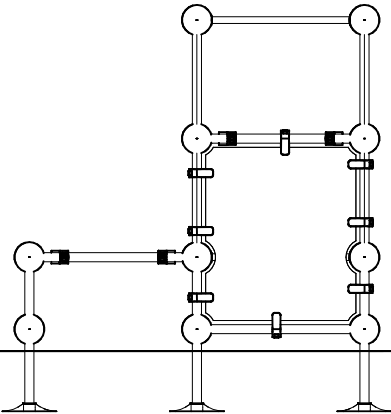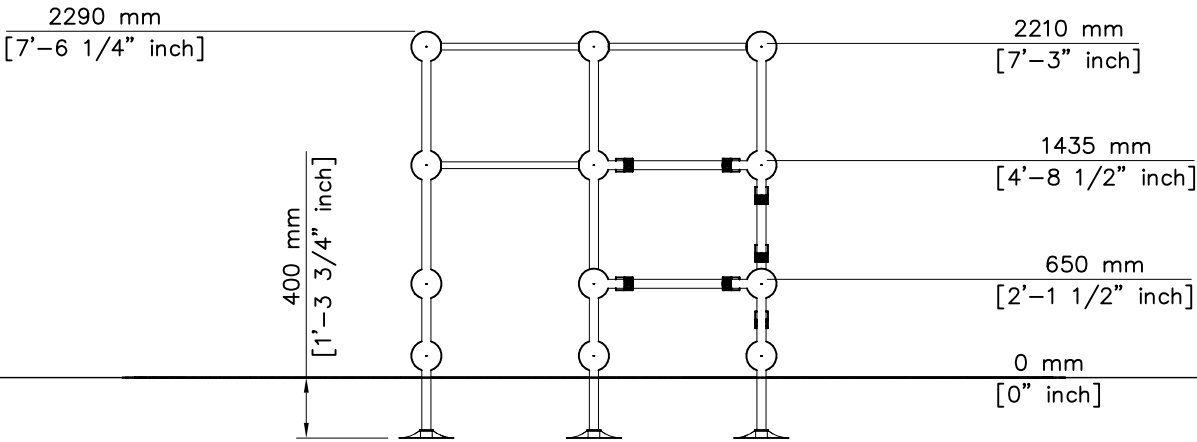

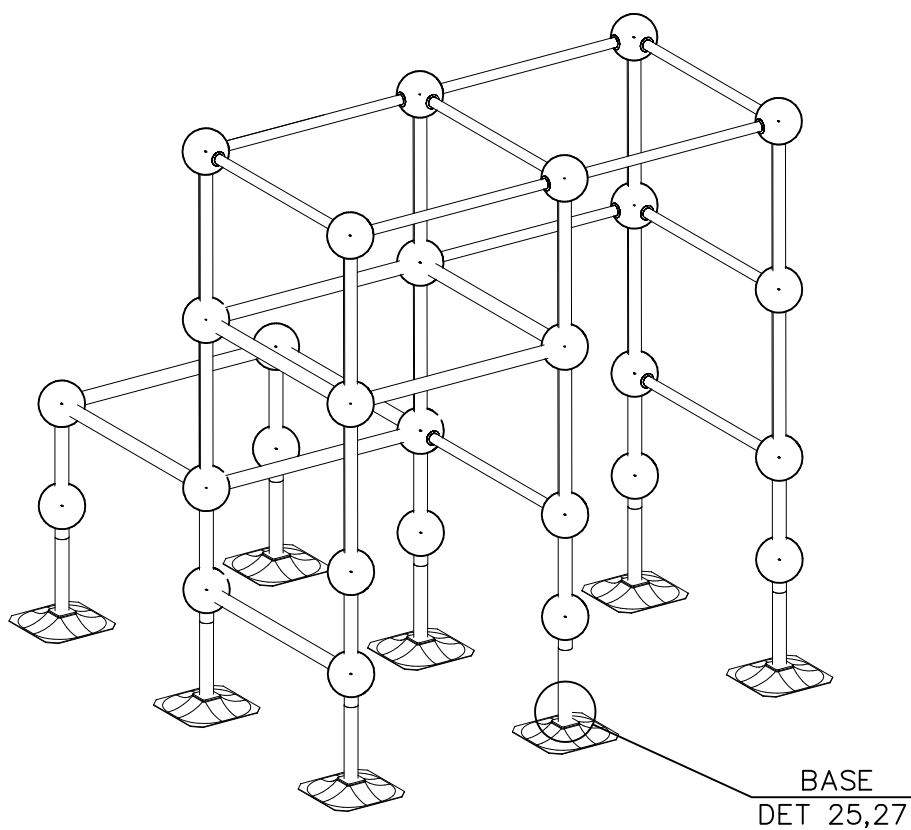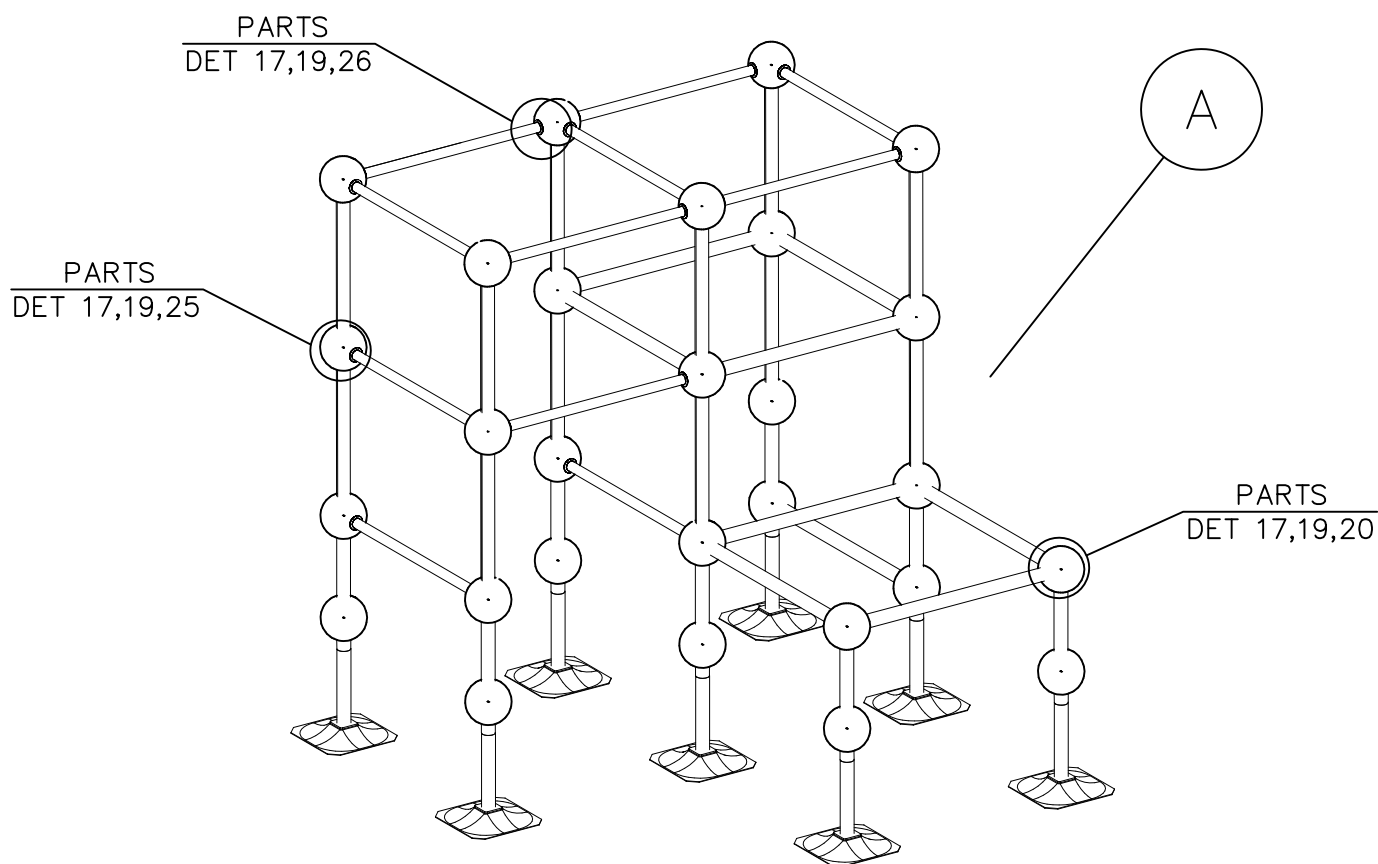


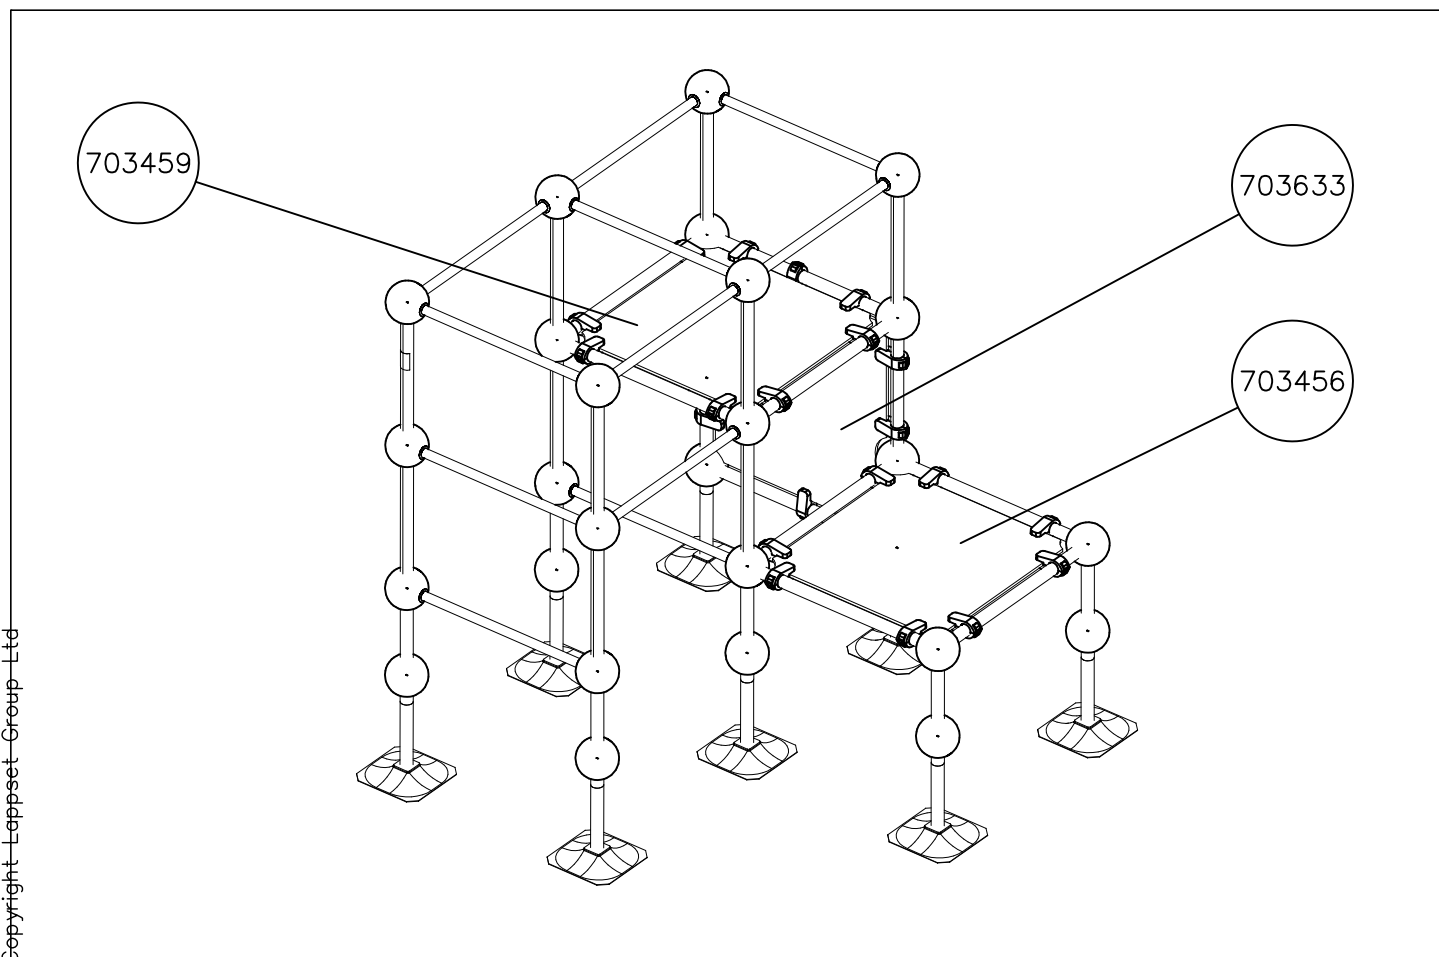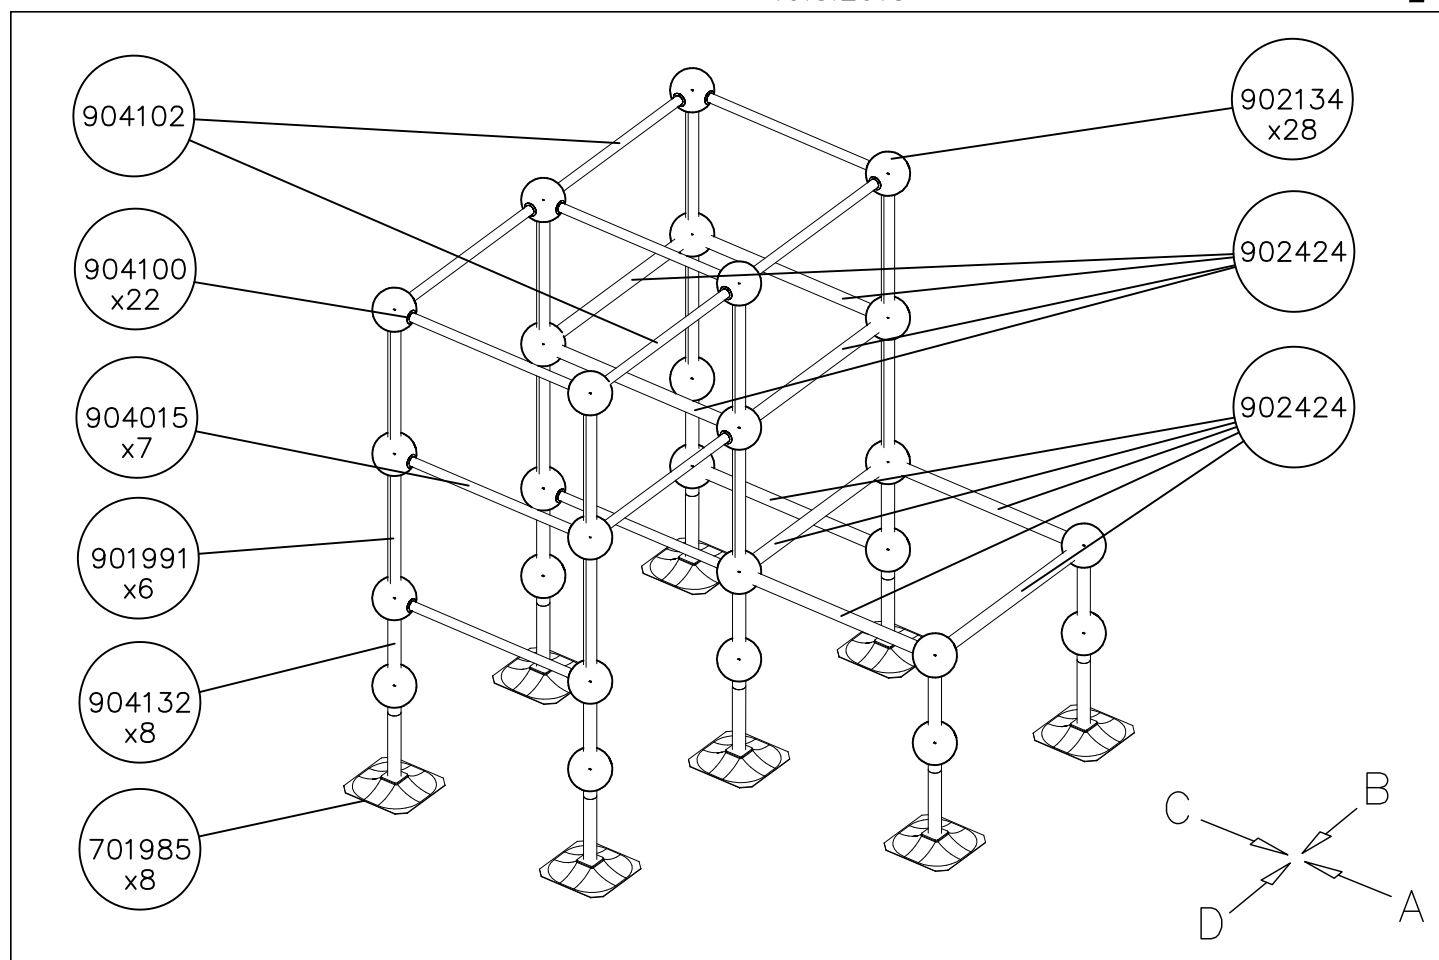


DATE: 19.3.2013

1: 50


A

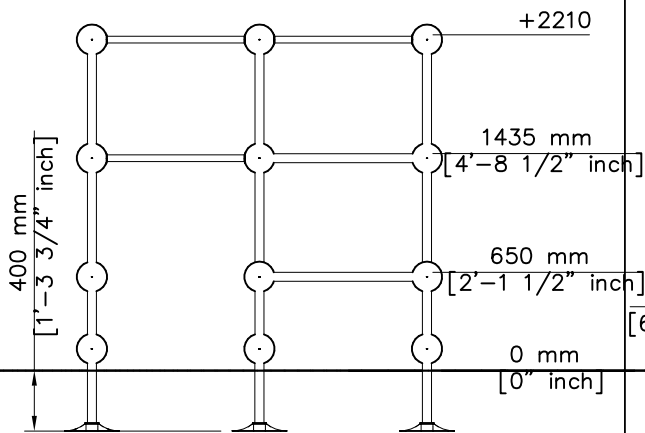


B

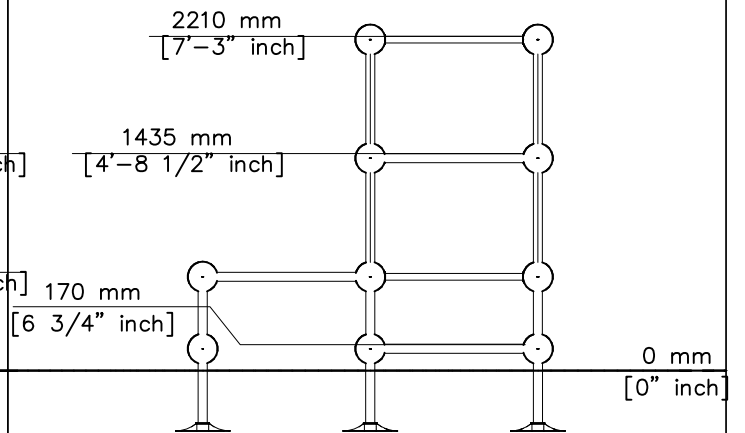


C

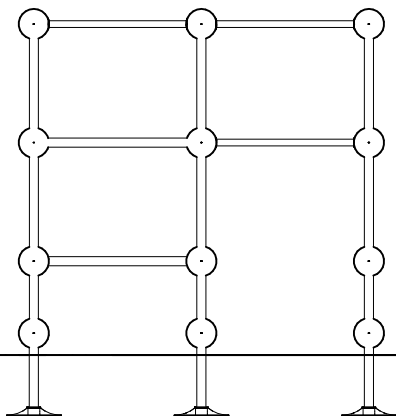

D

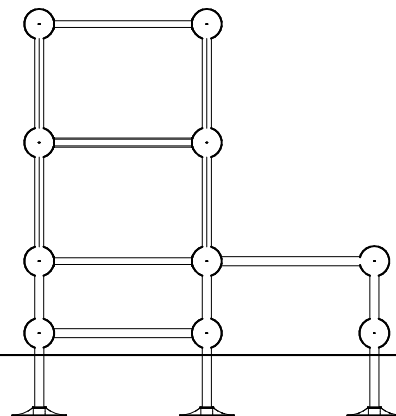

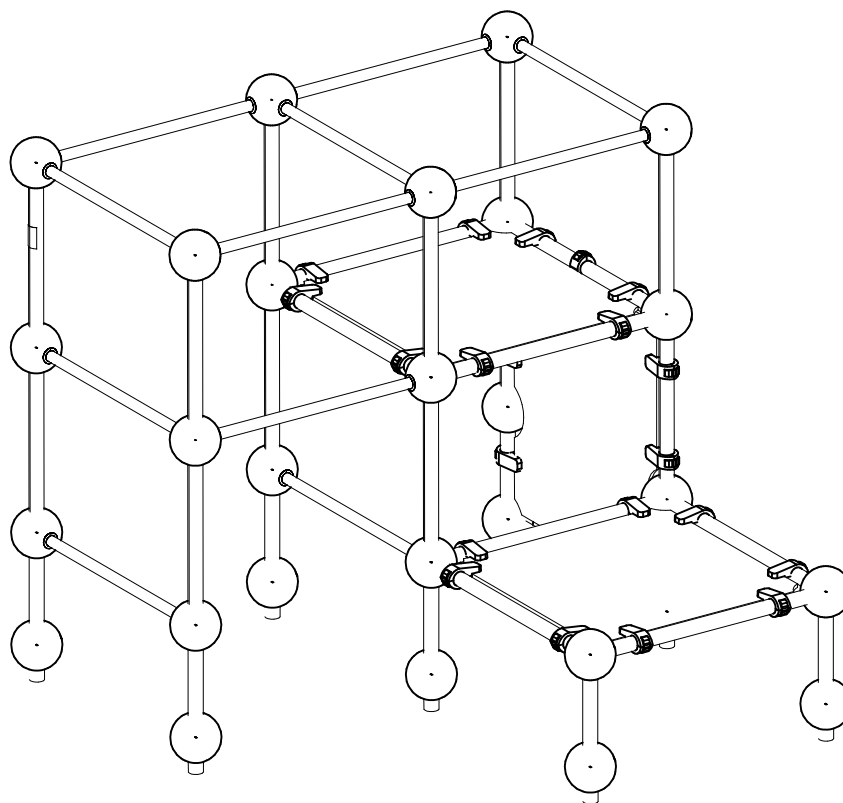

Max Falling Height 2210 mm

