


LAPPSET®

PARKOUR

ASENNUSOHJE
MONTERINGSANVISNING
INSTALLATION INSTRUCTION
AUFBAUANLEITUNG
NOTICE D'INSTALLATION

DATE: 21.3.2013

220531

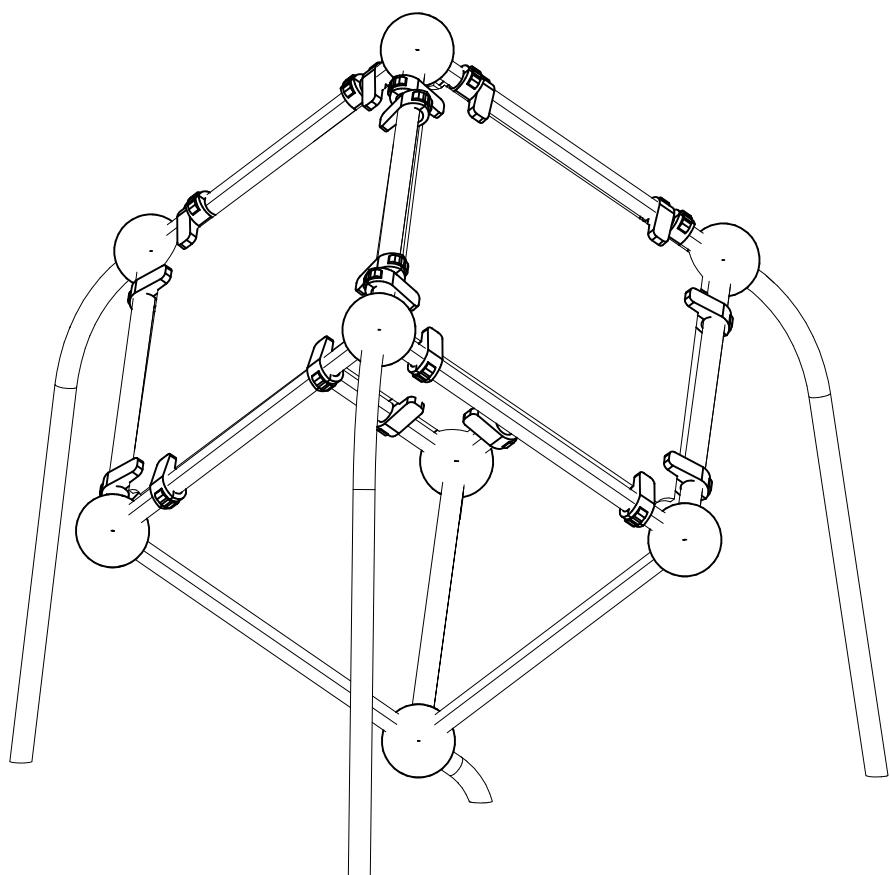


DATE: 21.3.2013

| | | | | | | | | | | | |
|---------------------|-----------|------------|-----------|------------|----------|------------|----------|------------|----------|------------|----------|
| 702341 90x50 | PCS 1 | 703456 | PCS 2 | 703459 | PCS 1 | 703638 | PCS 1 | 703640 | PCS 3 | 902134 | PCS 8 |
| 902157 | PCS 20 | 902424 | PCS 12 | | | | | | | | PCS |
| 60x60x2 L 1034 | PCS | | PCS | | PCS | | PCS | | PCS | | PCS |
| | PCS | | PCS | | PCS | | PCS | | PCS | | PCS |
| | PCS | | PCS | | PCS | | PCS | | PCS | | PCS |
EN Impact Area 17.8 m² (192 sq ft)
Grid size = 500 mm (20" in)

1:50
0 2

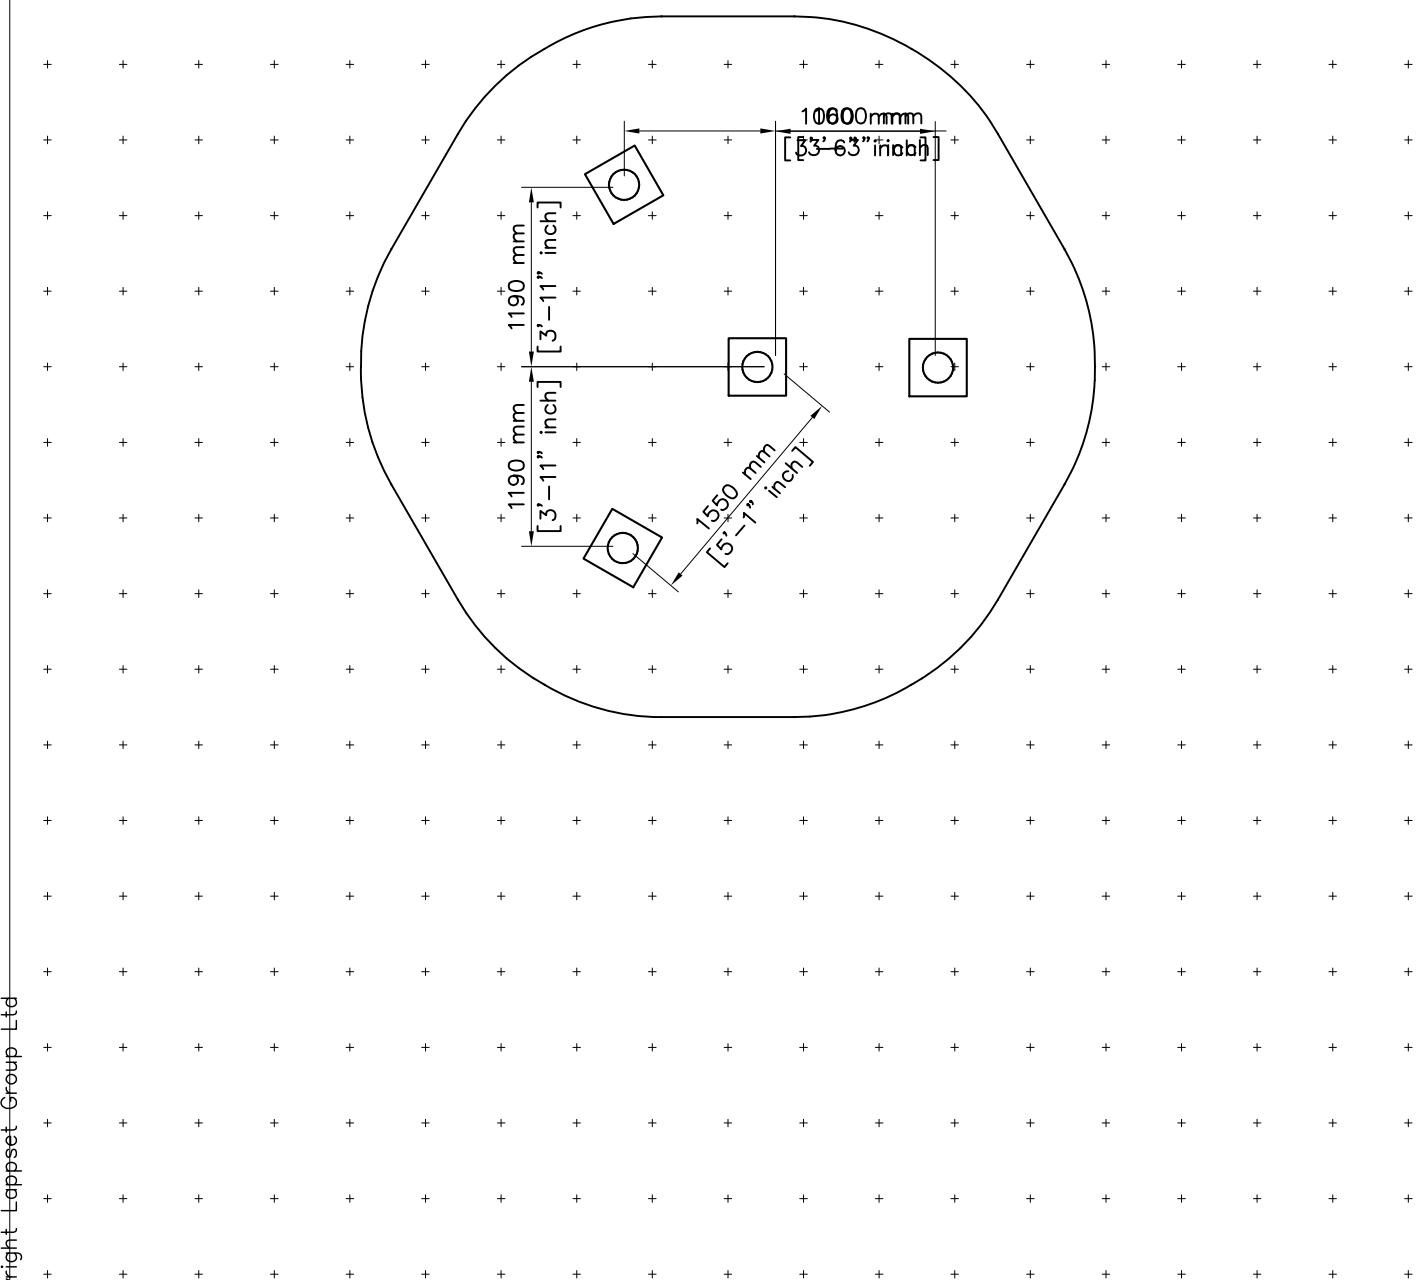

EN Impact Area 17.8 m² (192 sq ft)

Max Falling Height 2190 mm (7'-2" in)

1:50

0 2

