


LAPPSET®

PARKOUR

ASENNUSOHJE
MONTERINGSANSVISNING
INSTALLATION INSTRUCTION
AUFBAUANLEITUNG
NOTICE D'INSTALLATION

DATE: 24.2.2015

220549


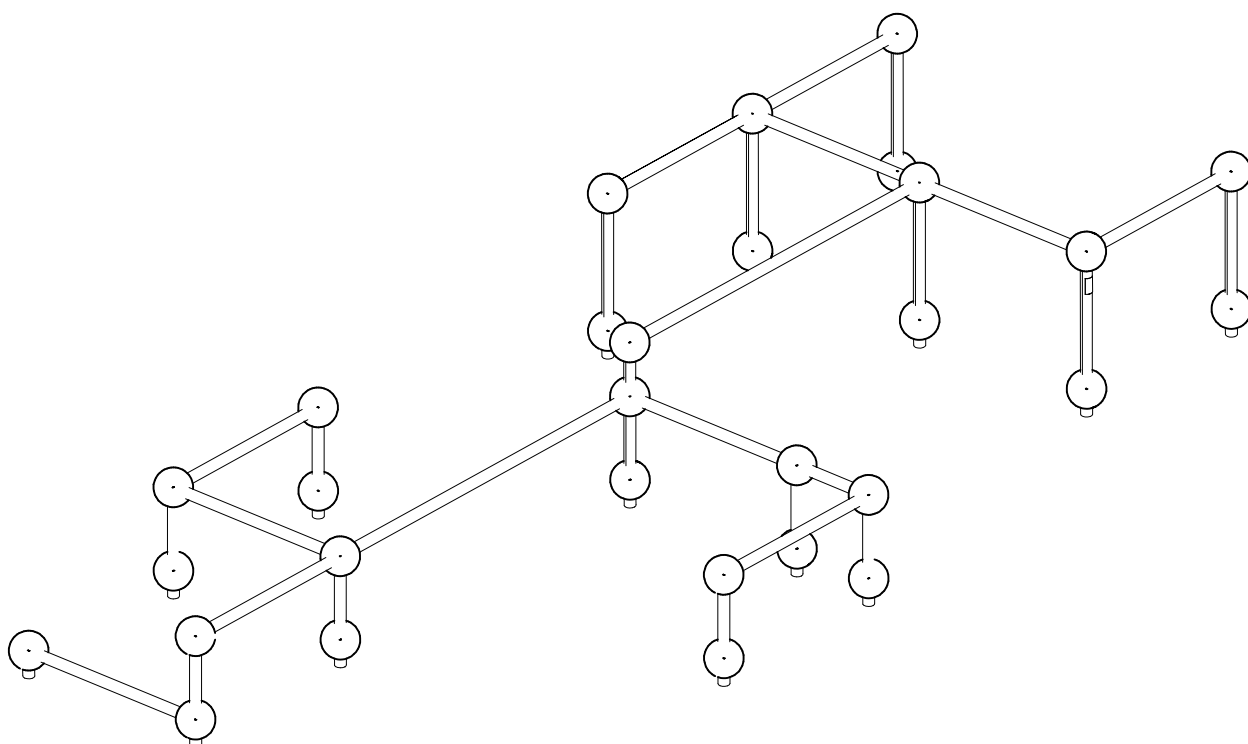


DATE: 24.2.2015



[illegible]



EN/AS Impact Area 45.2 m2 (487 sq ft)



Grid Size 1000 mm (40" in)

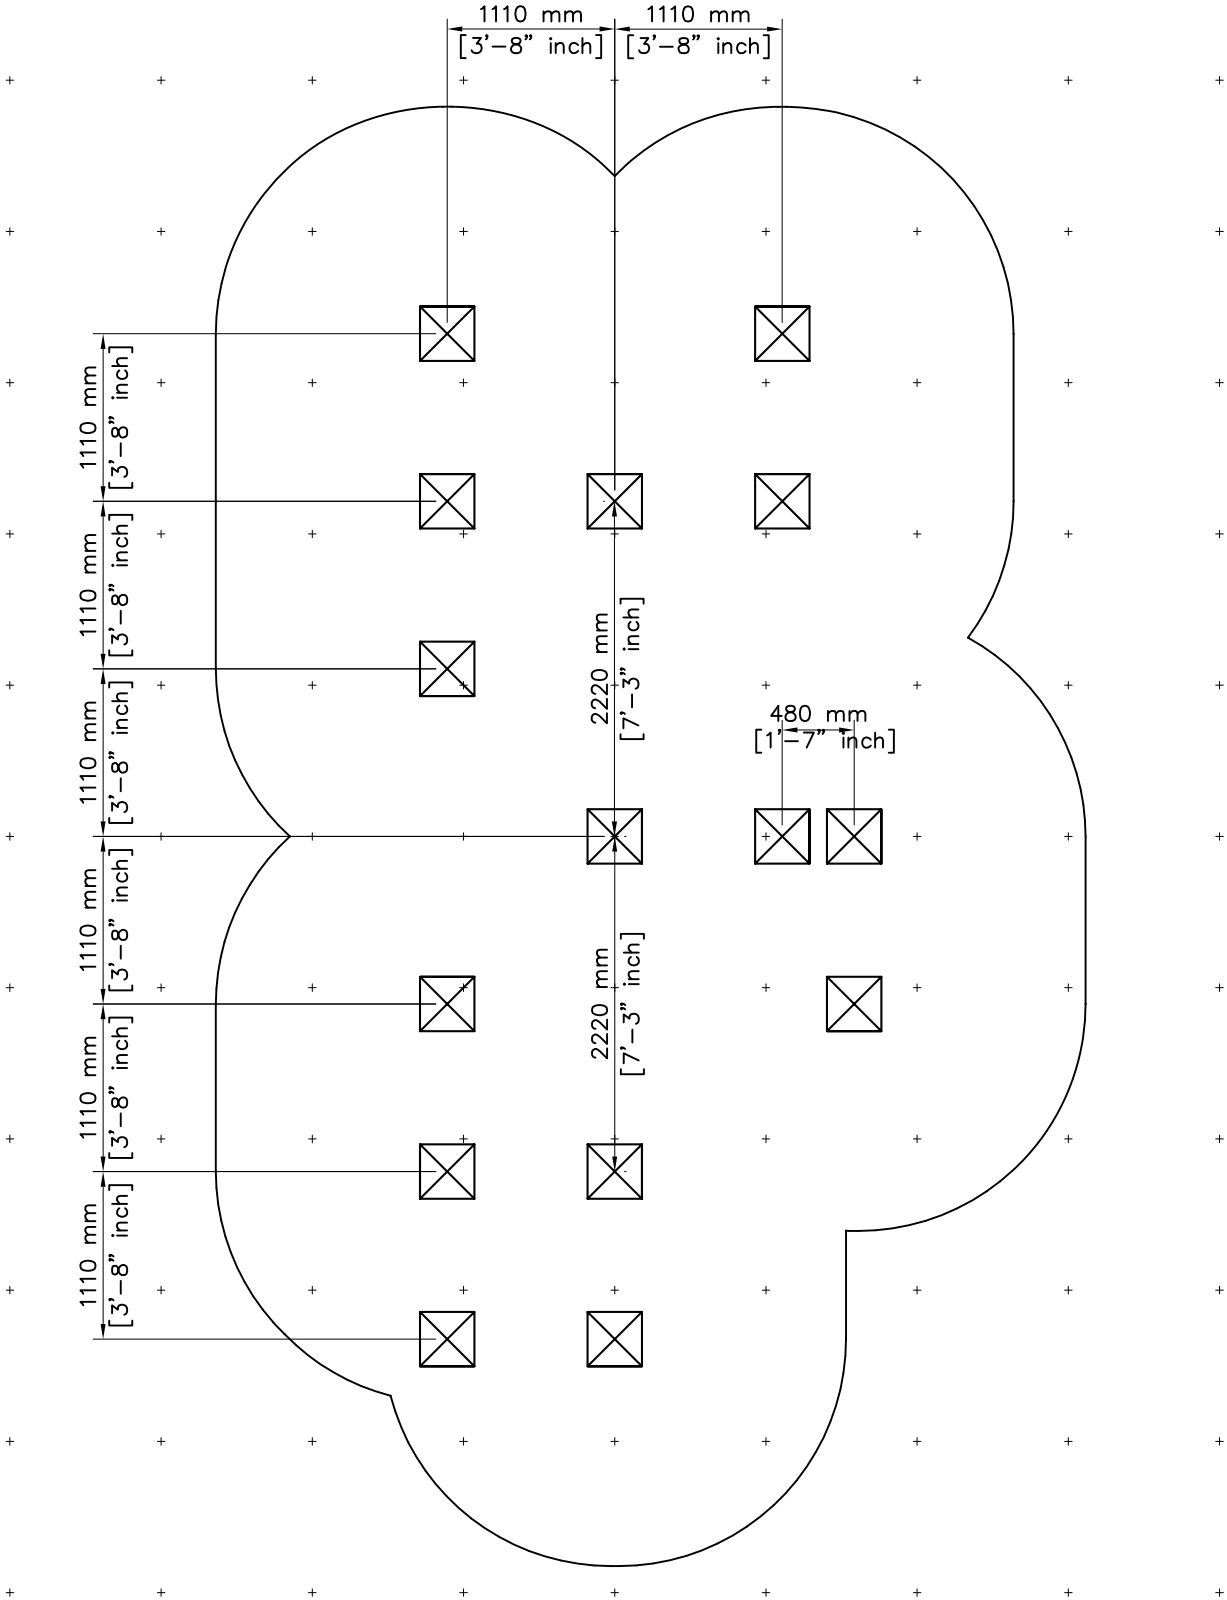
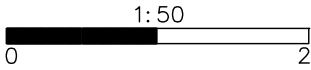


EN/AS Impact Area 45.2 m² (487 sq ft)
Falling Space Area 45.2 m² (487 sq ft)
Max Falling Height 960 mm (3'-2" in)

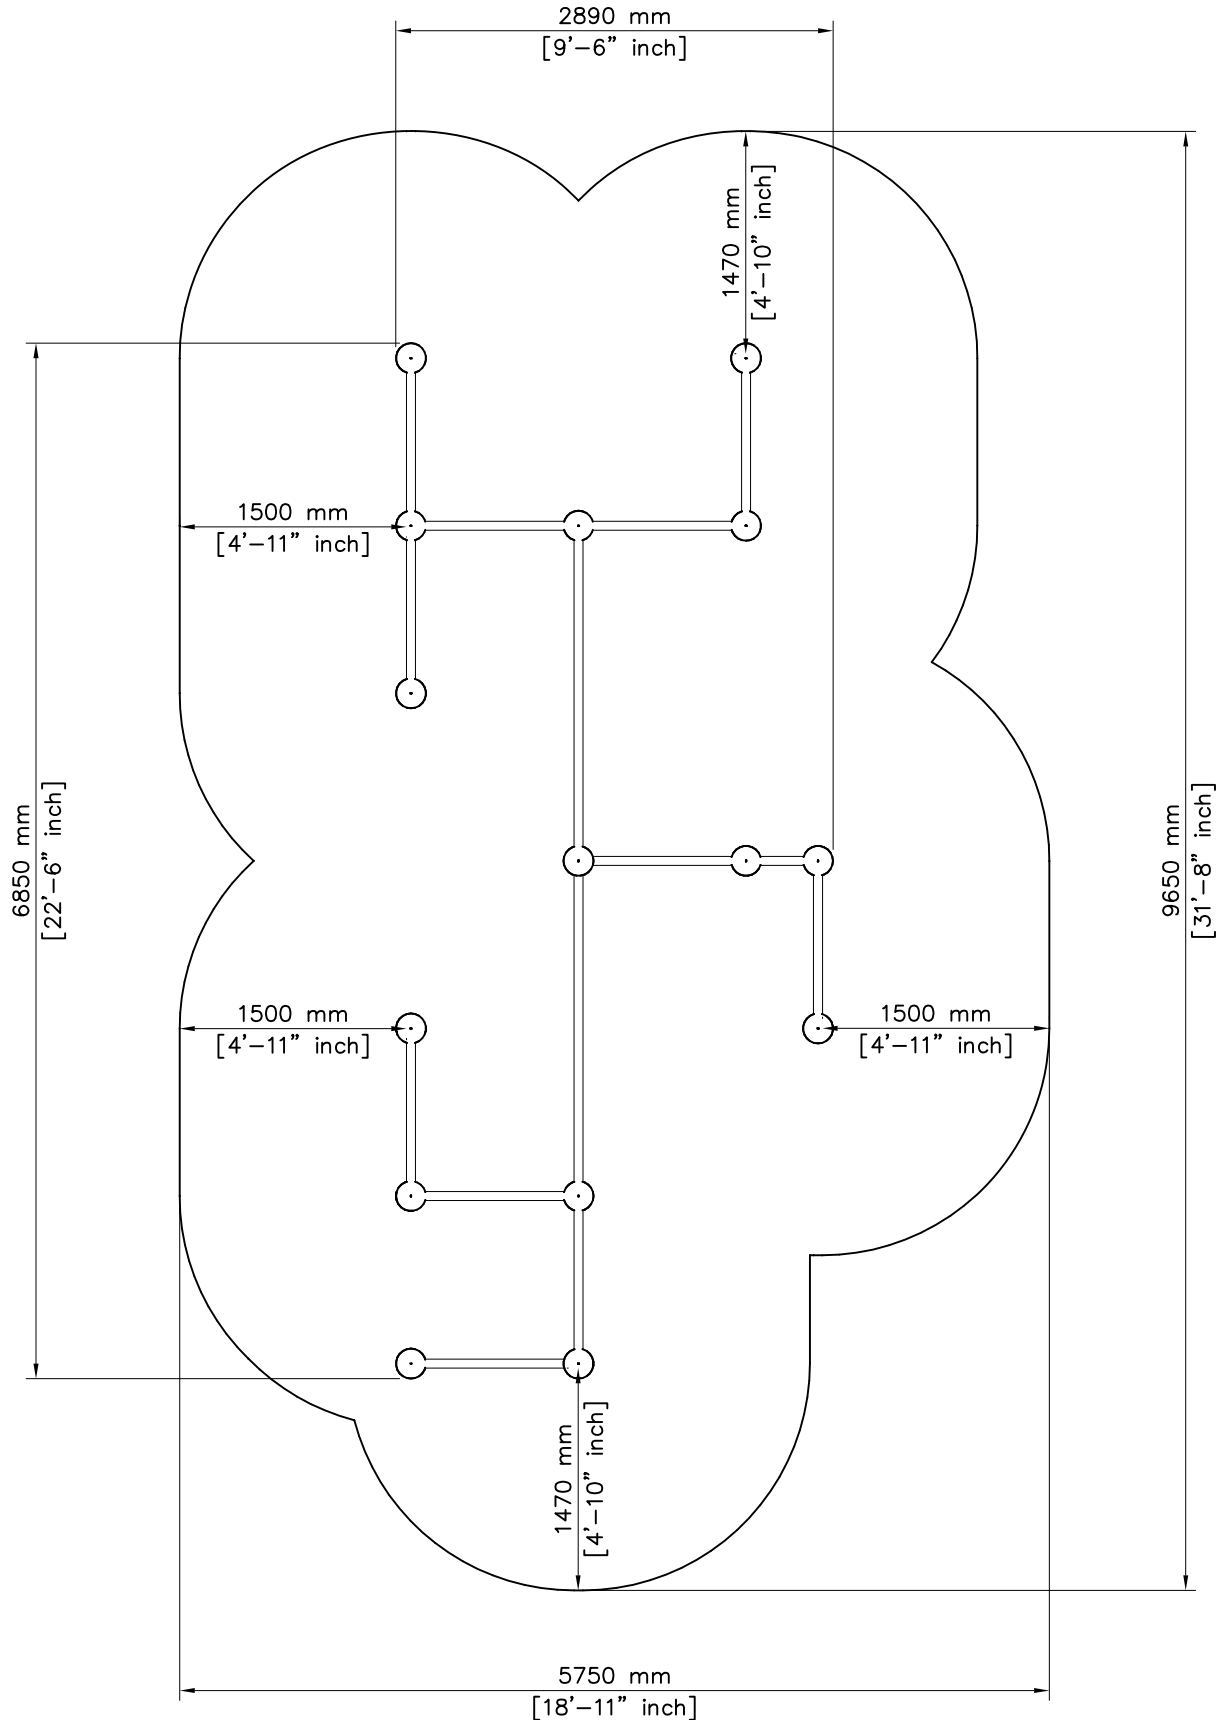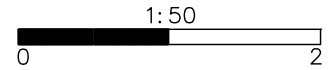

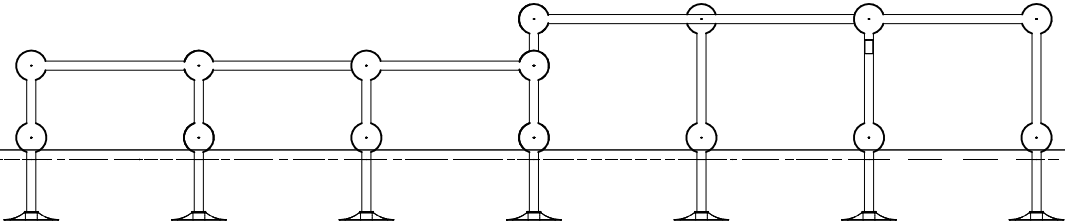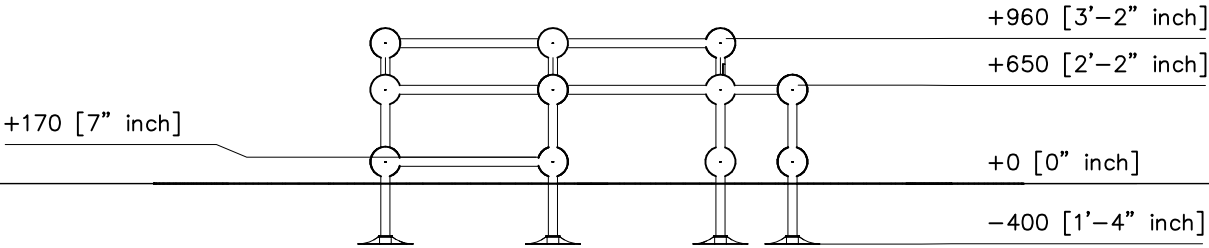

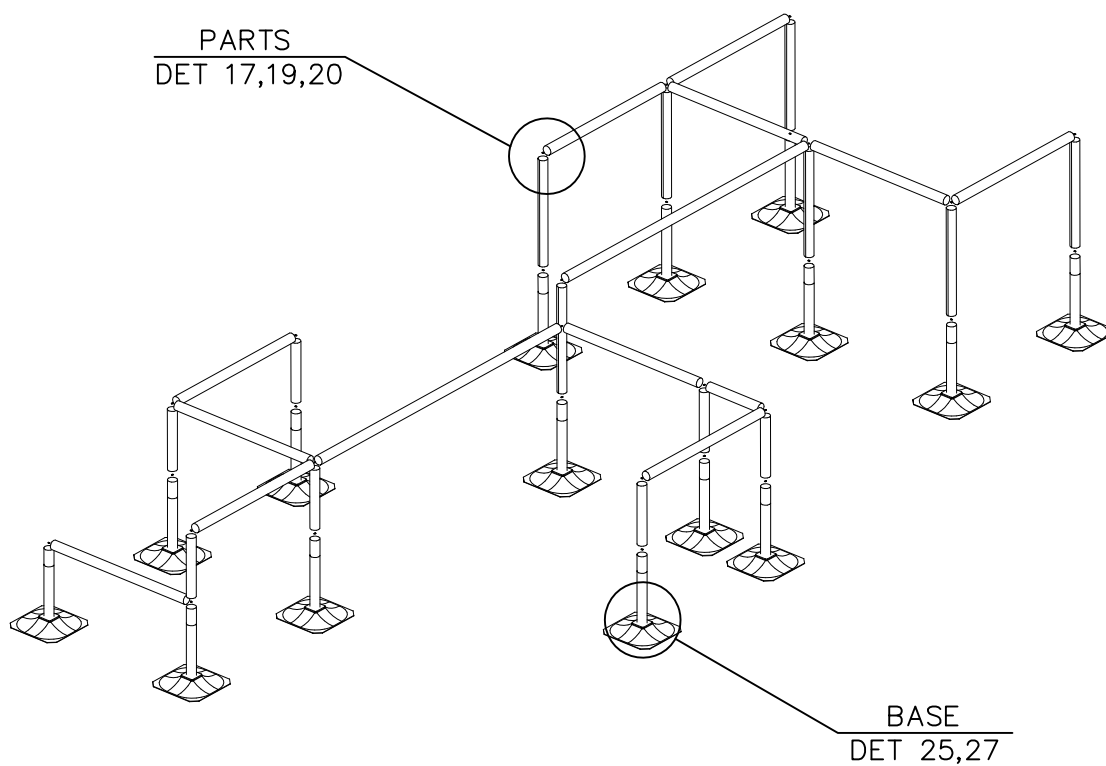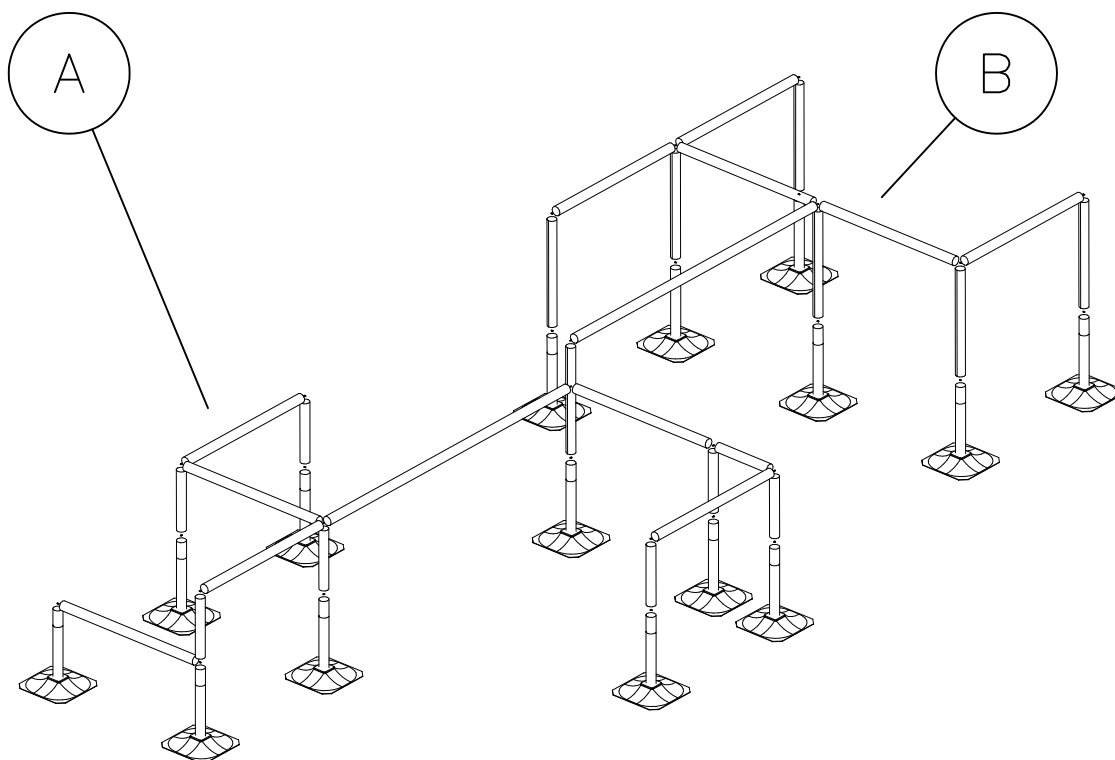


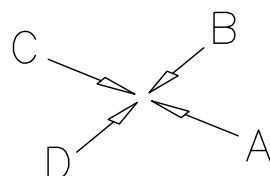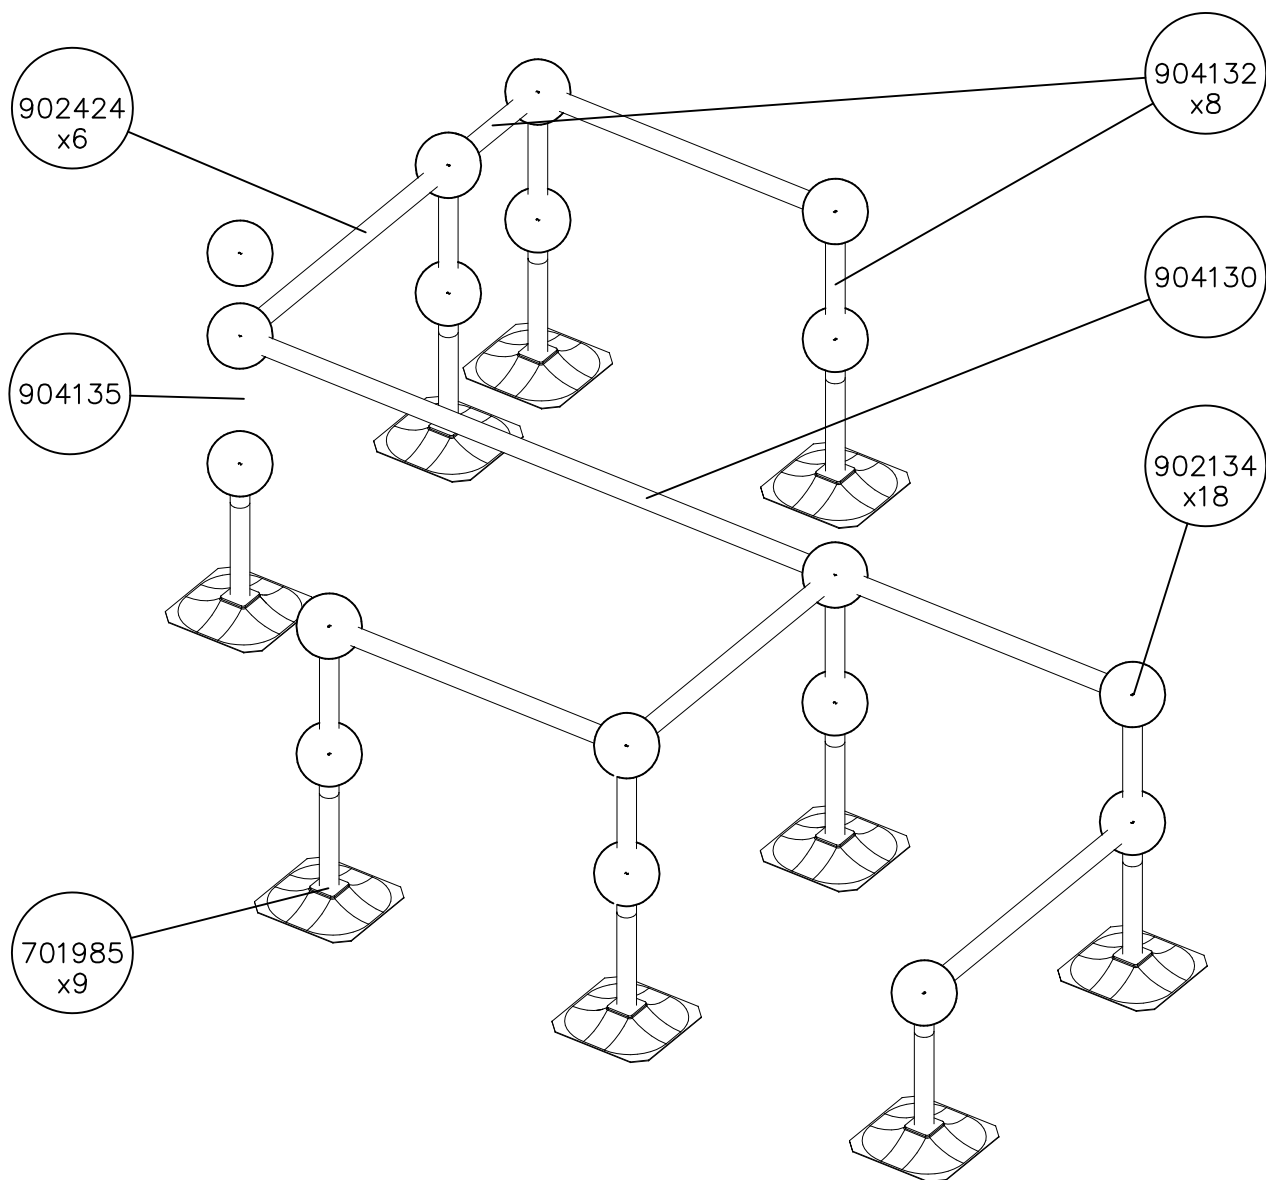


DATE: 24.2.2015

1:50


A

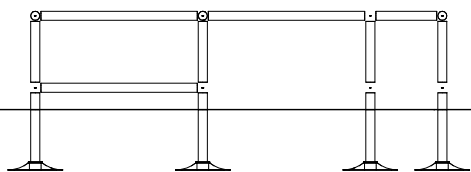


B


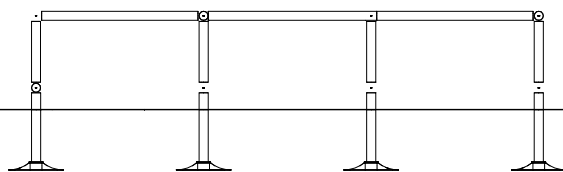


C

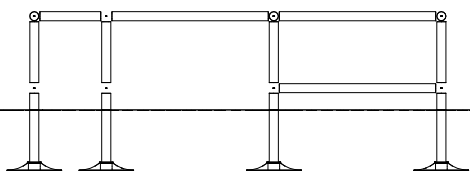

D

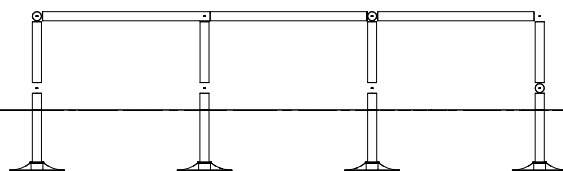


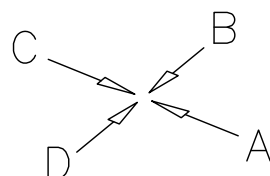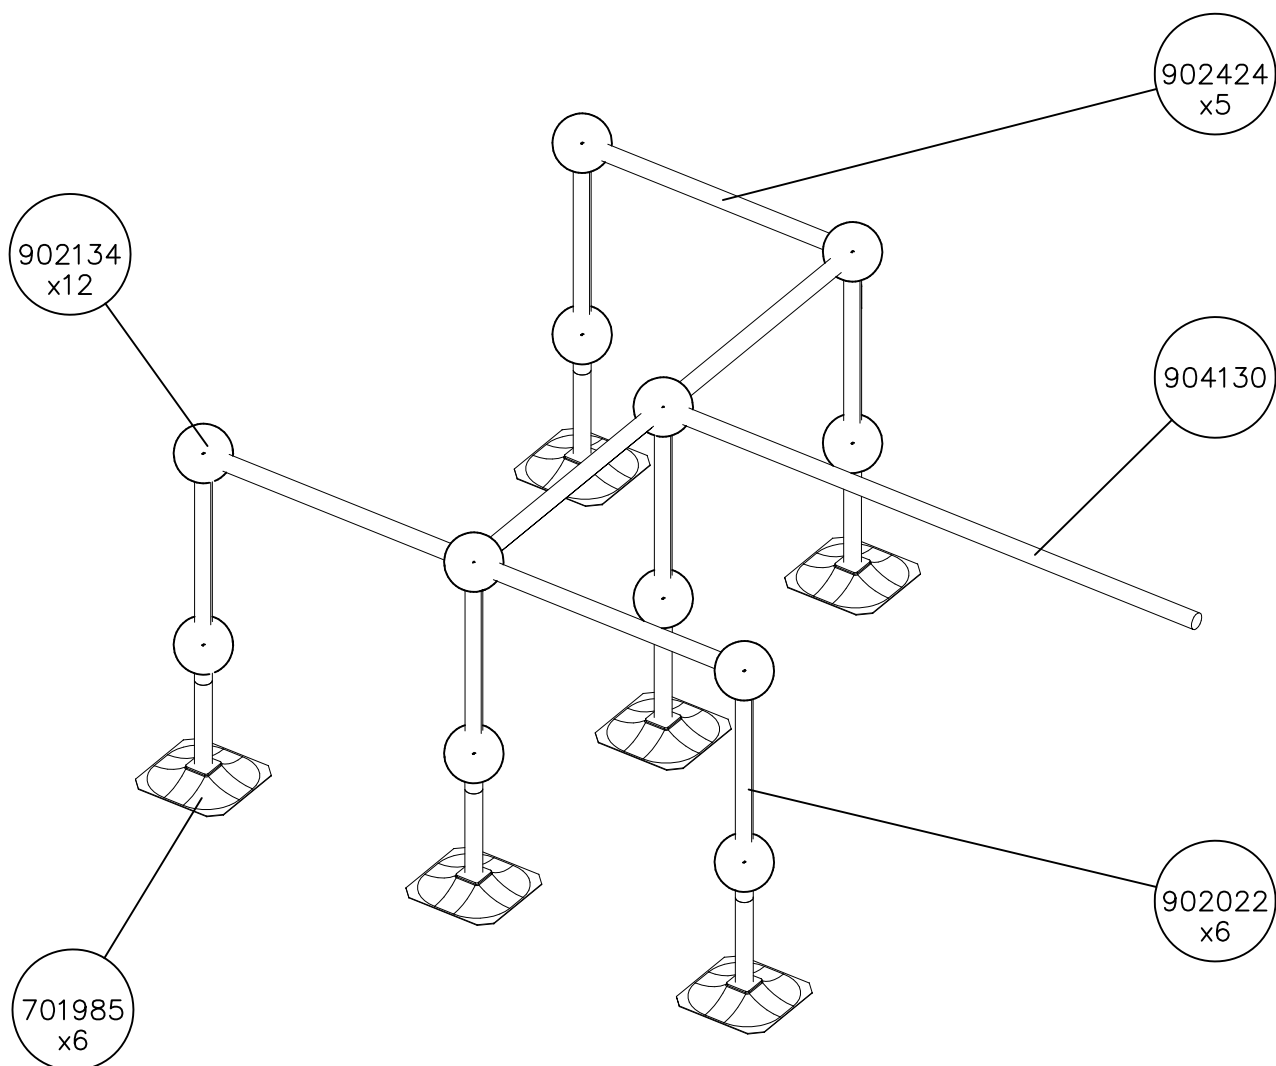


DATE: 24.2.2015

1:50


A

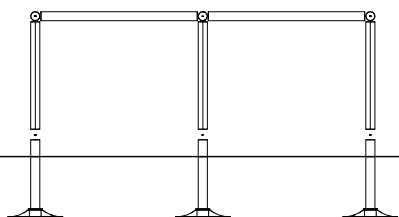


B

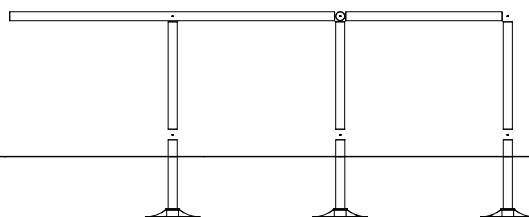

C

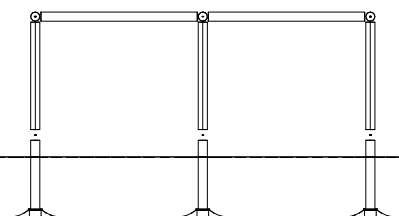

D

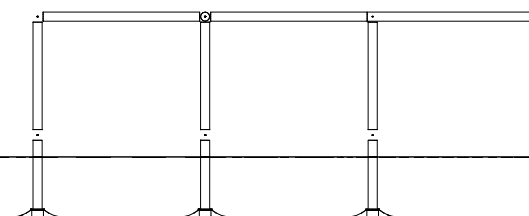

Max Falling Height 960 mm

