


LAPPSET®

CLOXX














ASENNUSOHJE
MONTERINGSANSVISNING
INSTALLATION INSTRUCTION
AUFBAUANLEITUNG
NOTICE D'INSTALLATION

DATE: 19.3.2015



220300


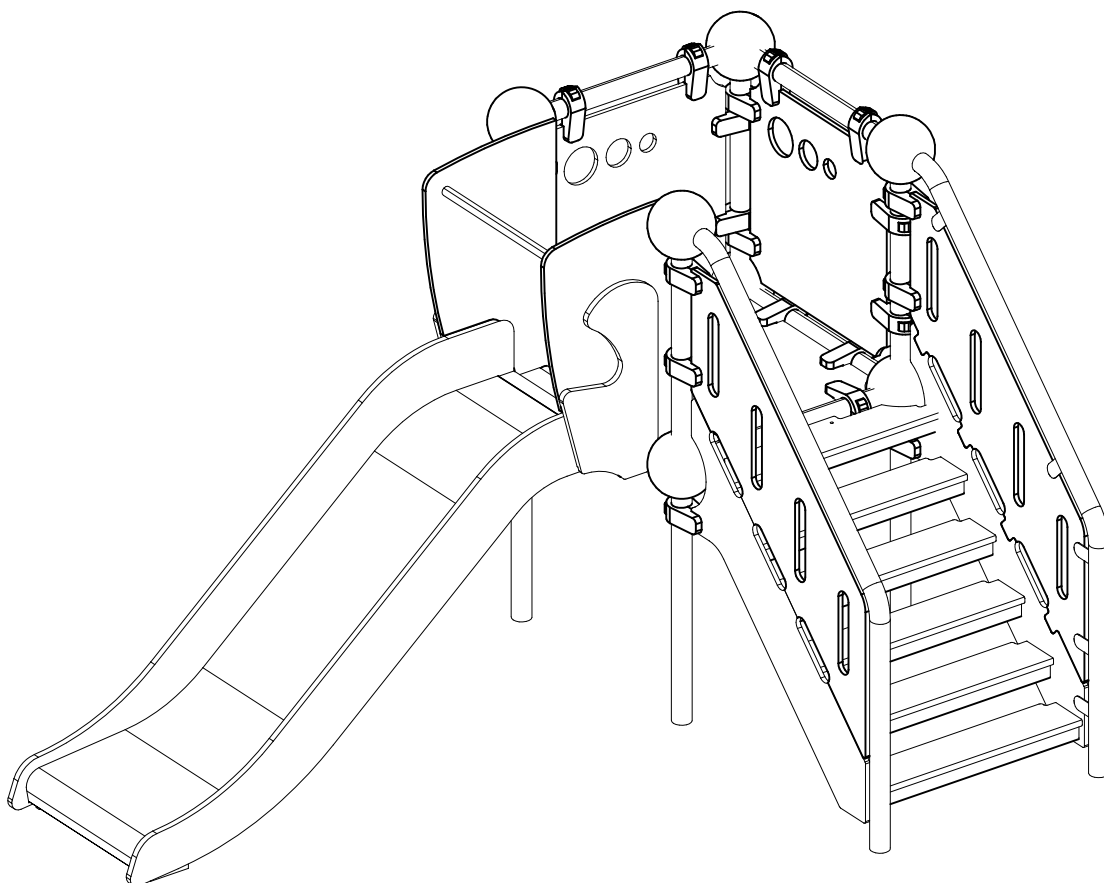


DATE: 19.3.2015

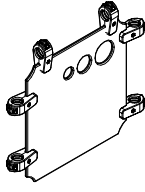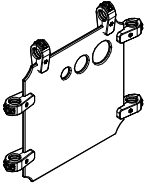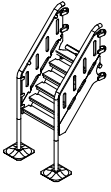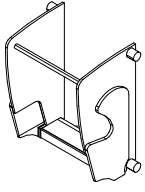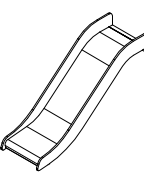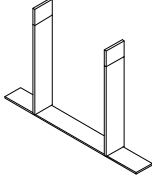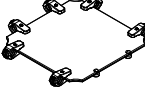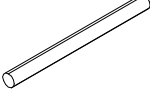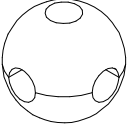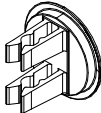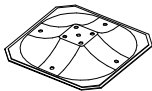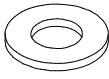
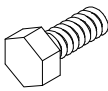
702341  90x50	PCS 1	704179  	PCS 1	704328  	PCS 1	704381  	PCS 1	704425  	PCS 1	704427  	PCS 1
704431  	PCS 1	704432  	PCS 1	902022  L 710	PCS 4	902134  	PCS 8	902157  60x60x2	PCS 22	904505  L 2137	PCS 4
909519  380x380	PCS 4	909637  M10	PCS 16	909638  Ø20/10.5	PCS 32	909639  M10x25	PCS 16		PCS		PCS
	PCS		PCS		PCS		PCS		PCS		PCS
	PCS		PCS		PCS		PCS		PCS		PCS
	PCS		PCS		PCS		PCS		PCS		PCS
	PCS		PCS		PCS		PCS		PCS		PCS

—+ EN Impact Area 20.3 m² +
- - - Falling Space 22.4 m² +
+ Grid size = 500 mm +

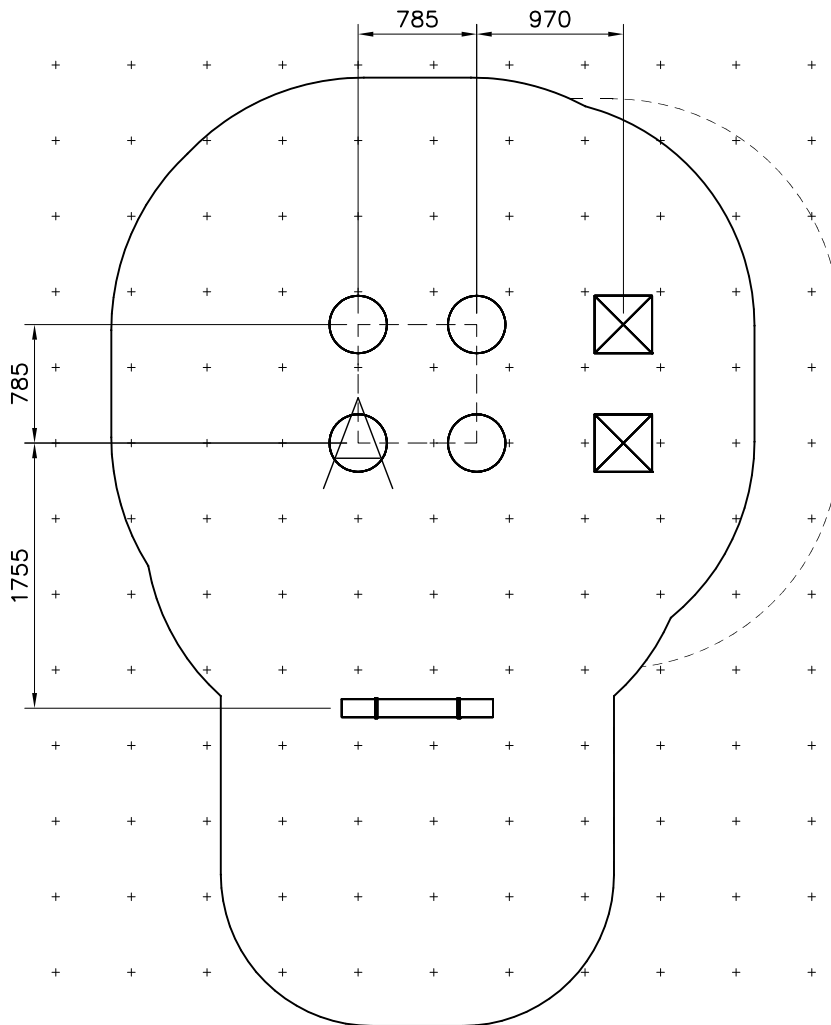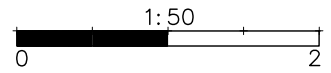


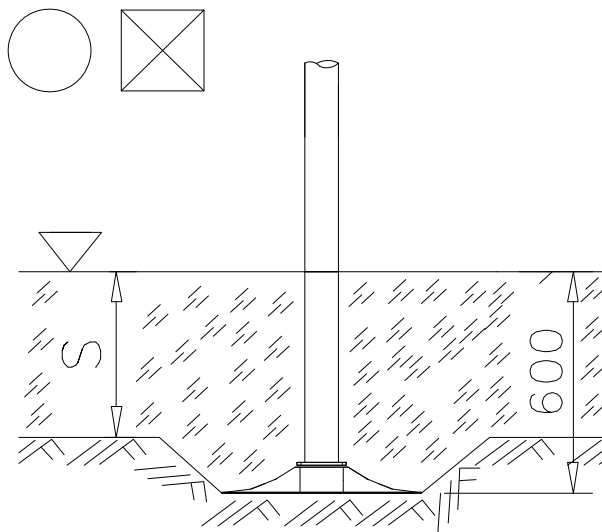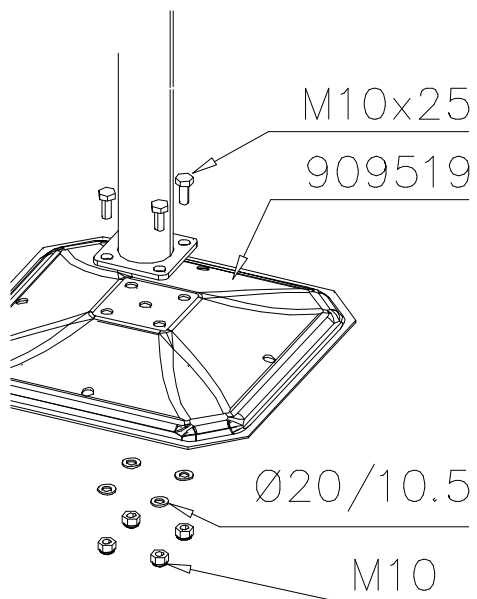


—— EN Impact Area 20.3 m²
 ---- Falling Space 22.4 m²
 Max Falling Height 1000 mm

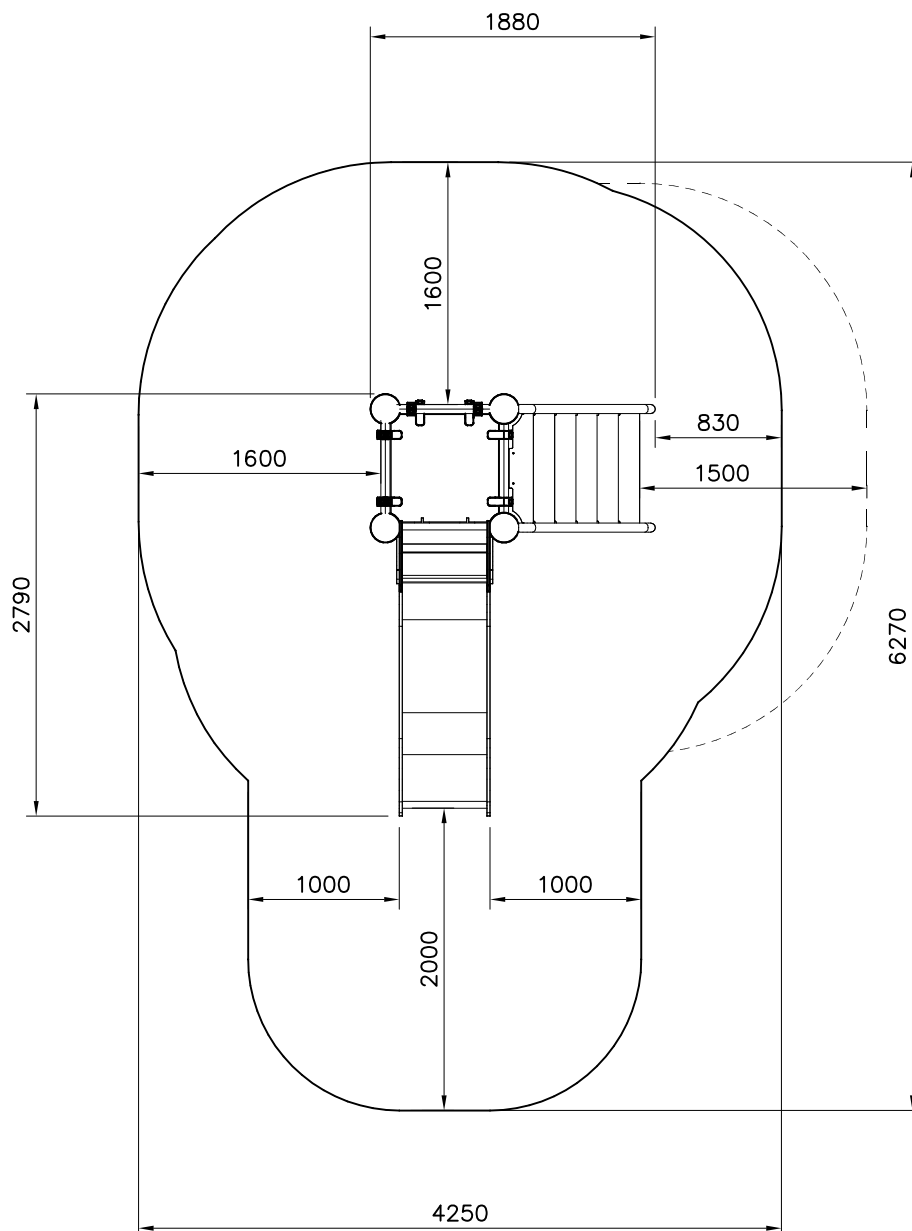
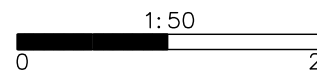




1:30

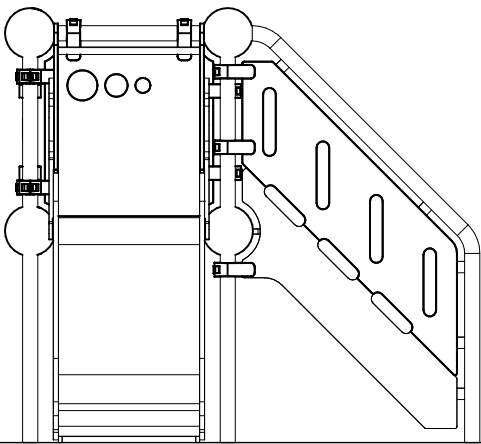

1:30

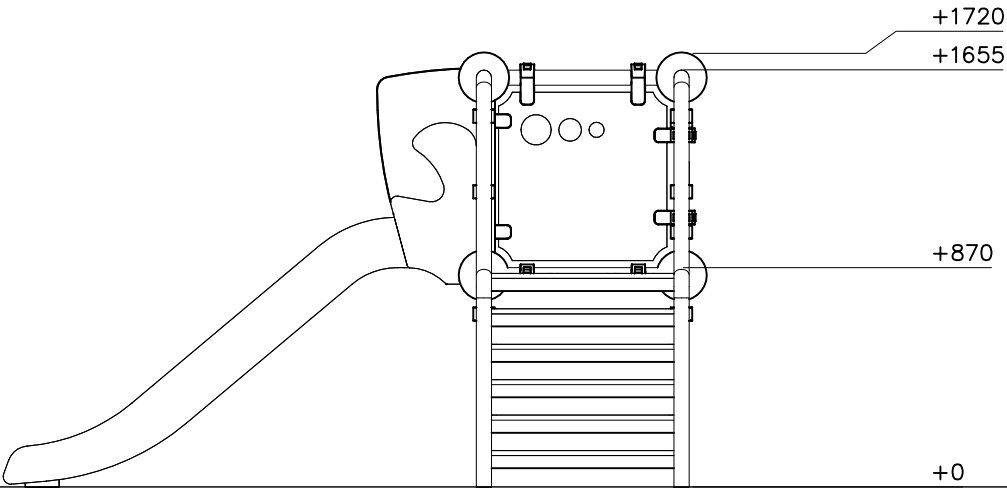

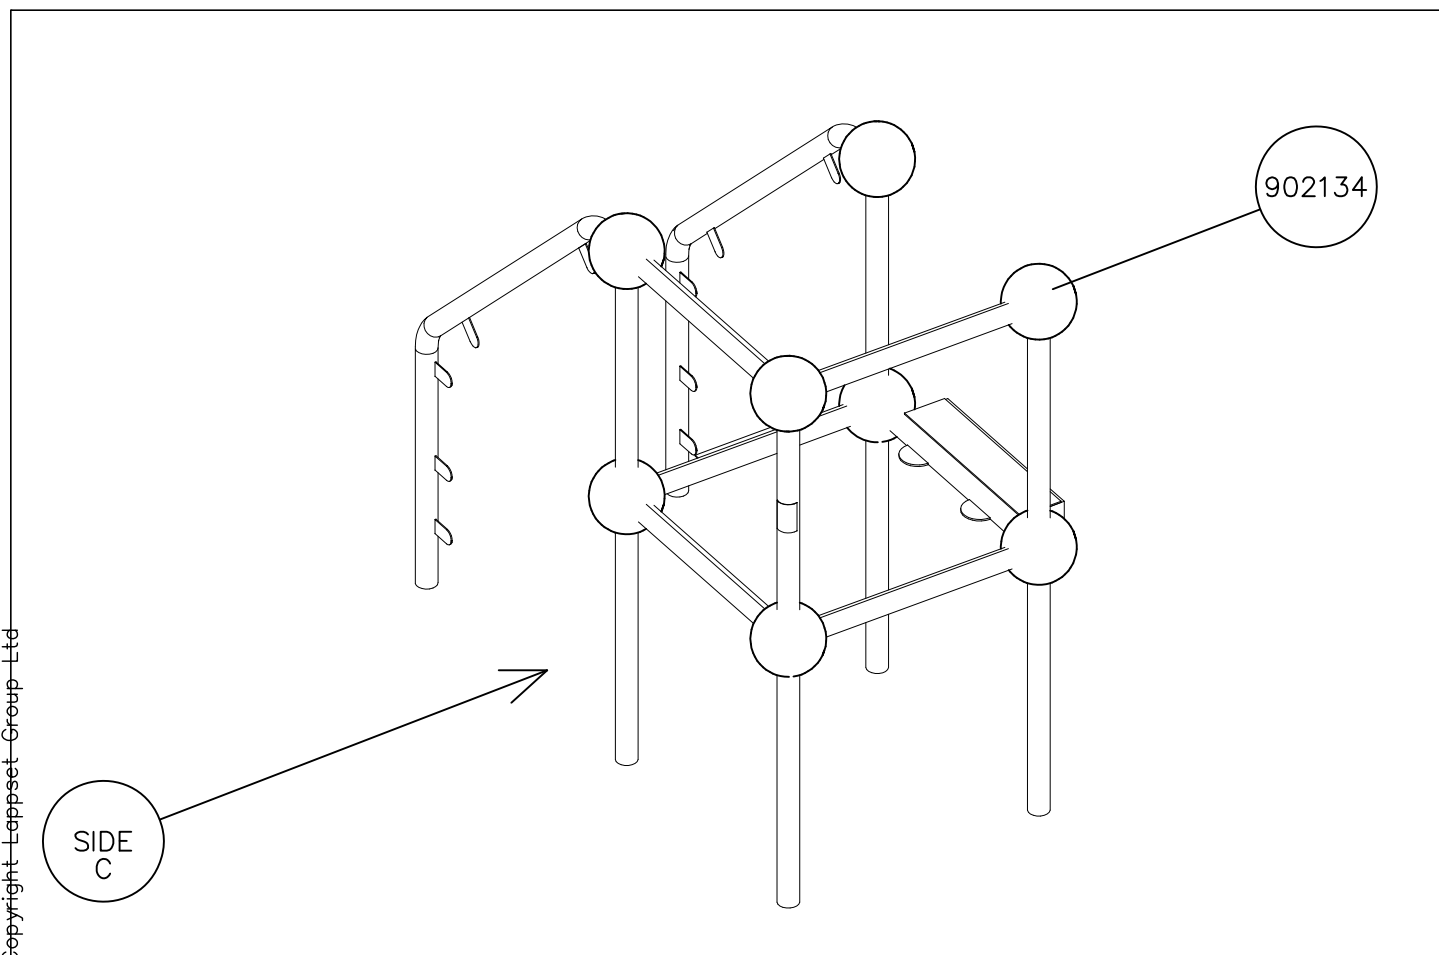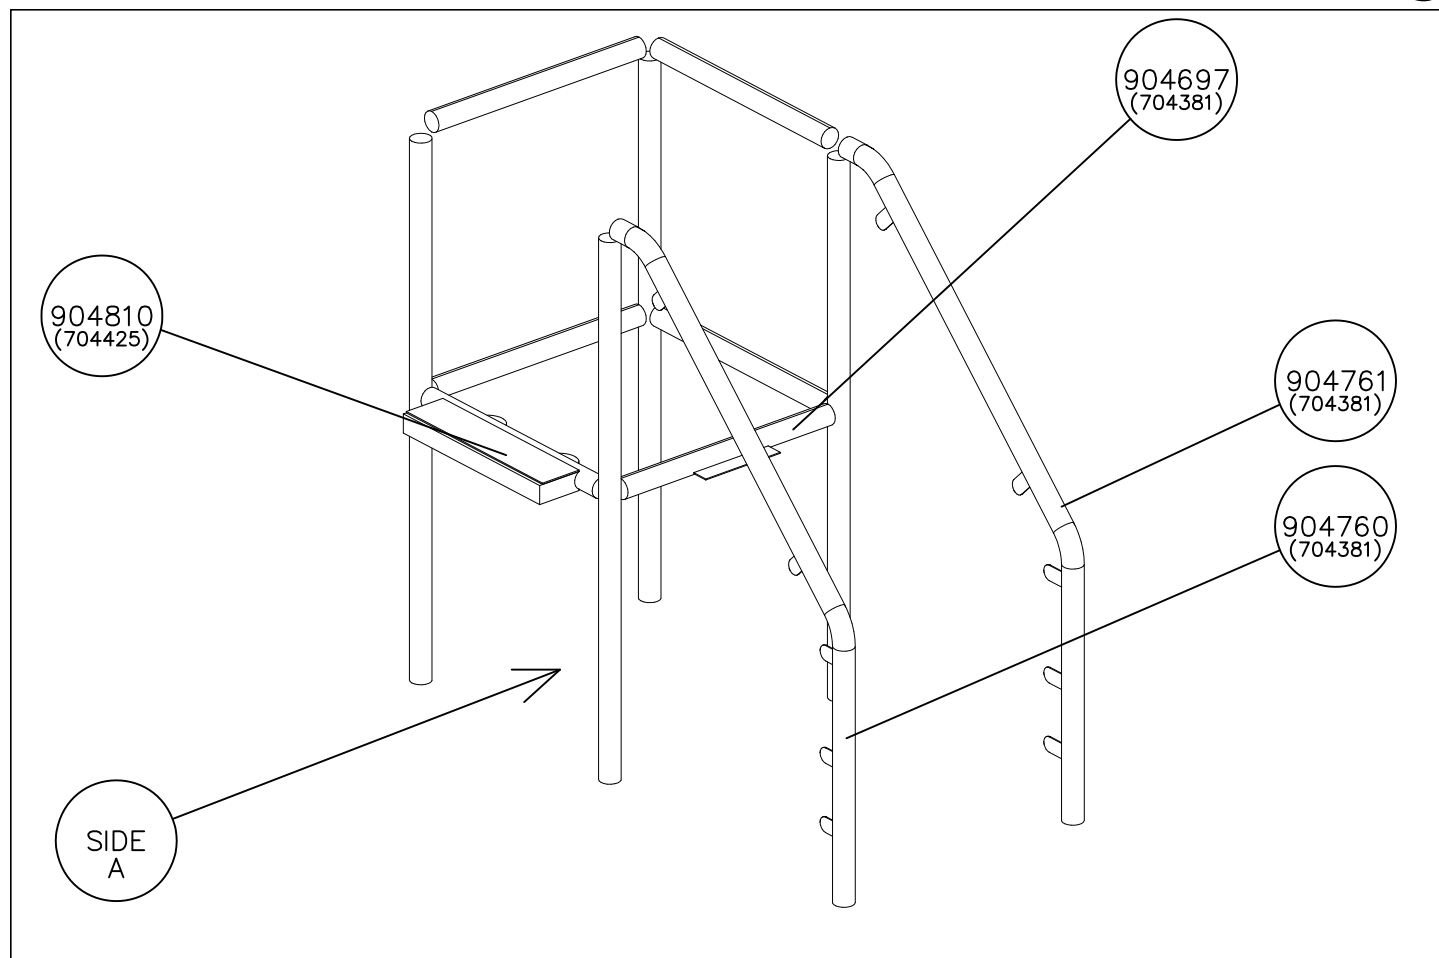


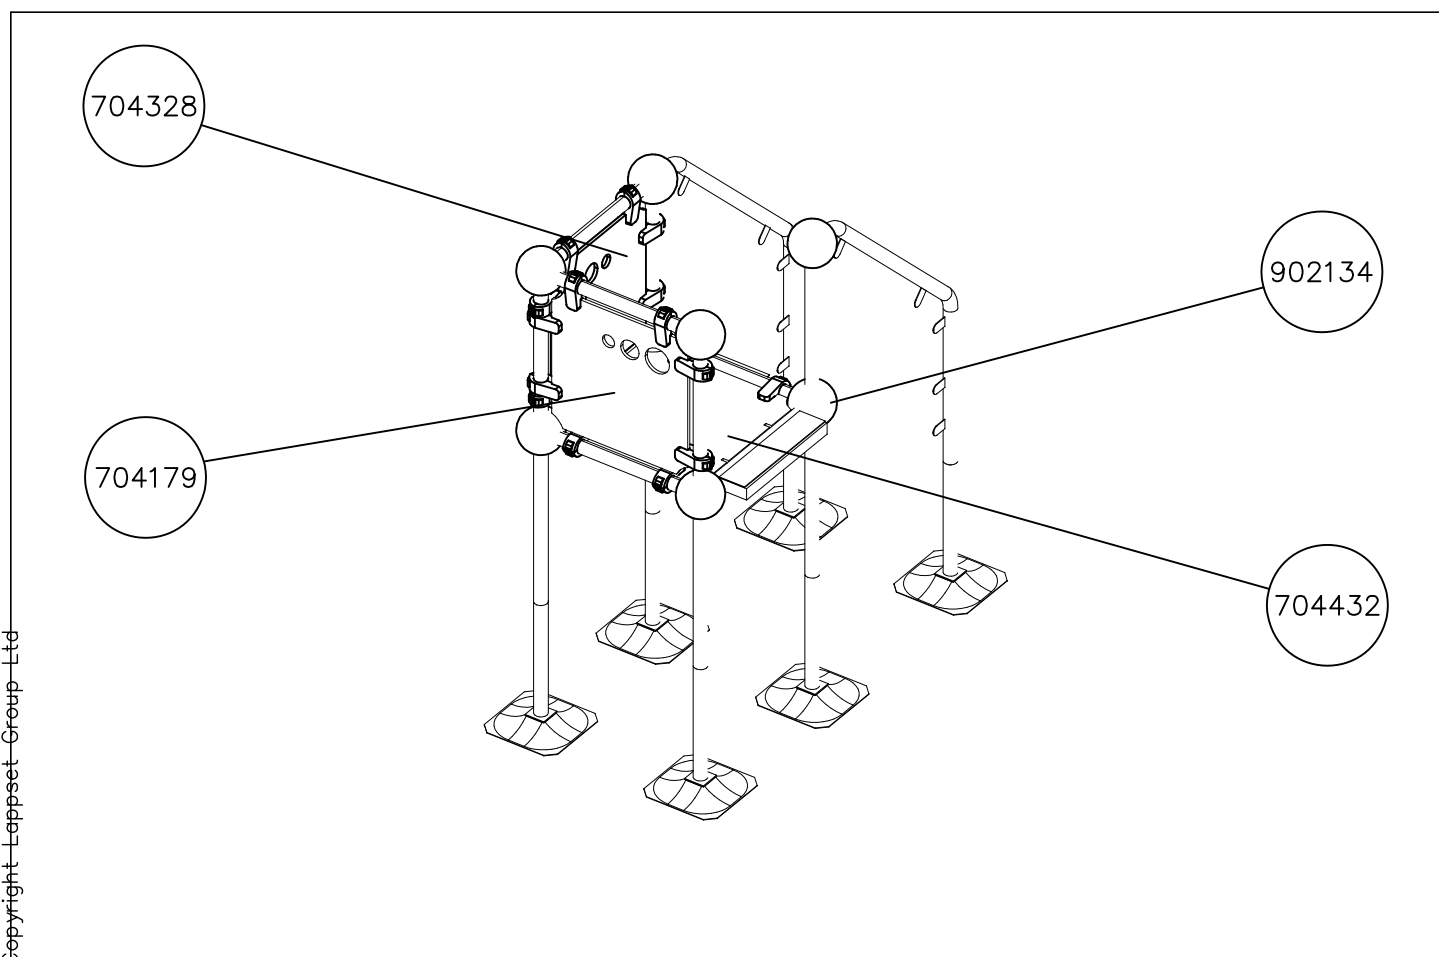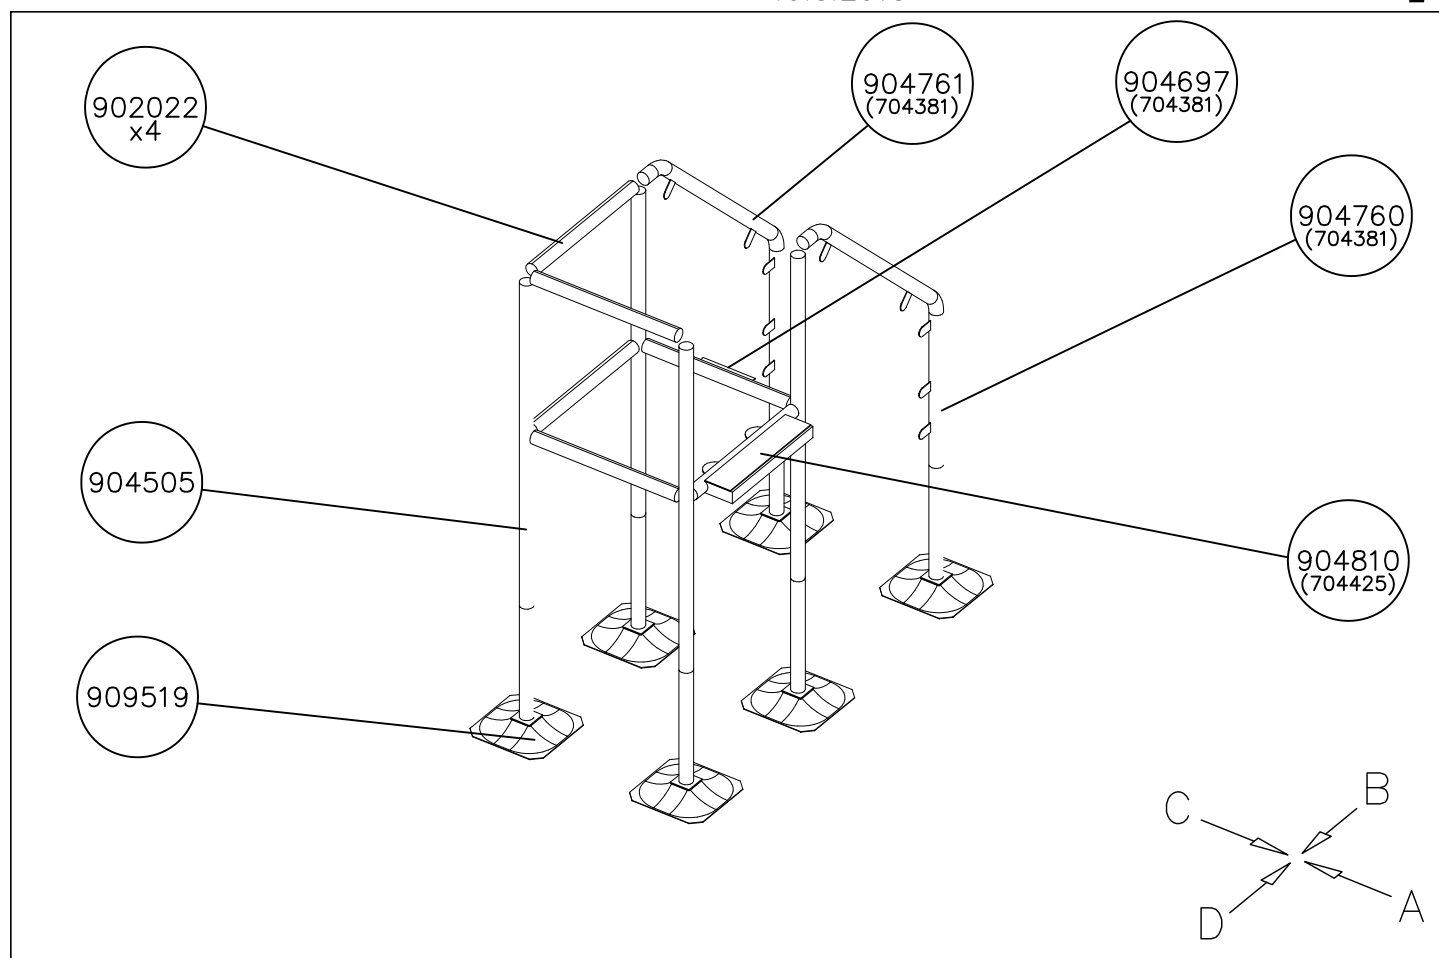


DATE: 19.3.2015

1: 50


A

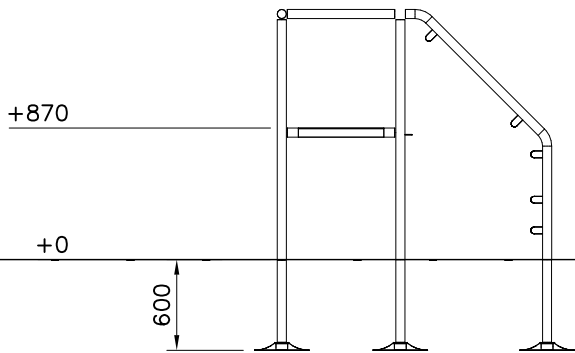

B

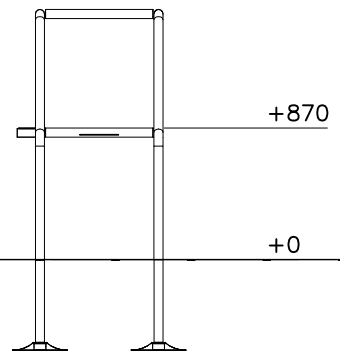

C

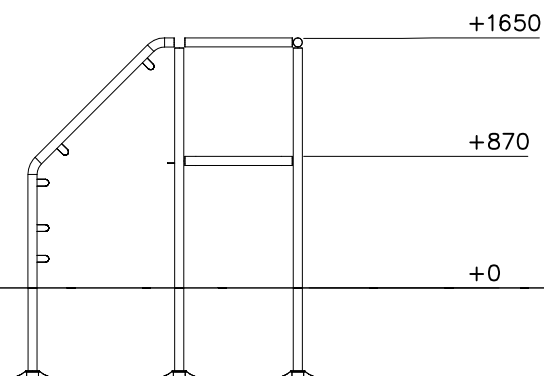

D

